


© This drawing is subject to copyright of Kay Elliott Architects Ltd. For Construction purposes, contractors must work to figured dimensions only. All dimensions and sizes to be checked by the Contractor on site and discrepancies verified before work proceeds.



Scale 1:200

- Bijeenkomstfunctie
2024 m²
- Kantoorfunctie
308 m²
- Bijeenkomstfunctie
297 m²
- Winkelfunctie
164 m²
- Techniek
113 m²

HUURGRENSEN T.B.V. VERGUNNINGSAANVRAAG,
GEBASEERD OP KROONENBERG GROEP
DOCUMENT 3160 SO NS 020-021 BVO 240923

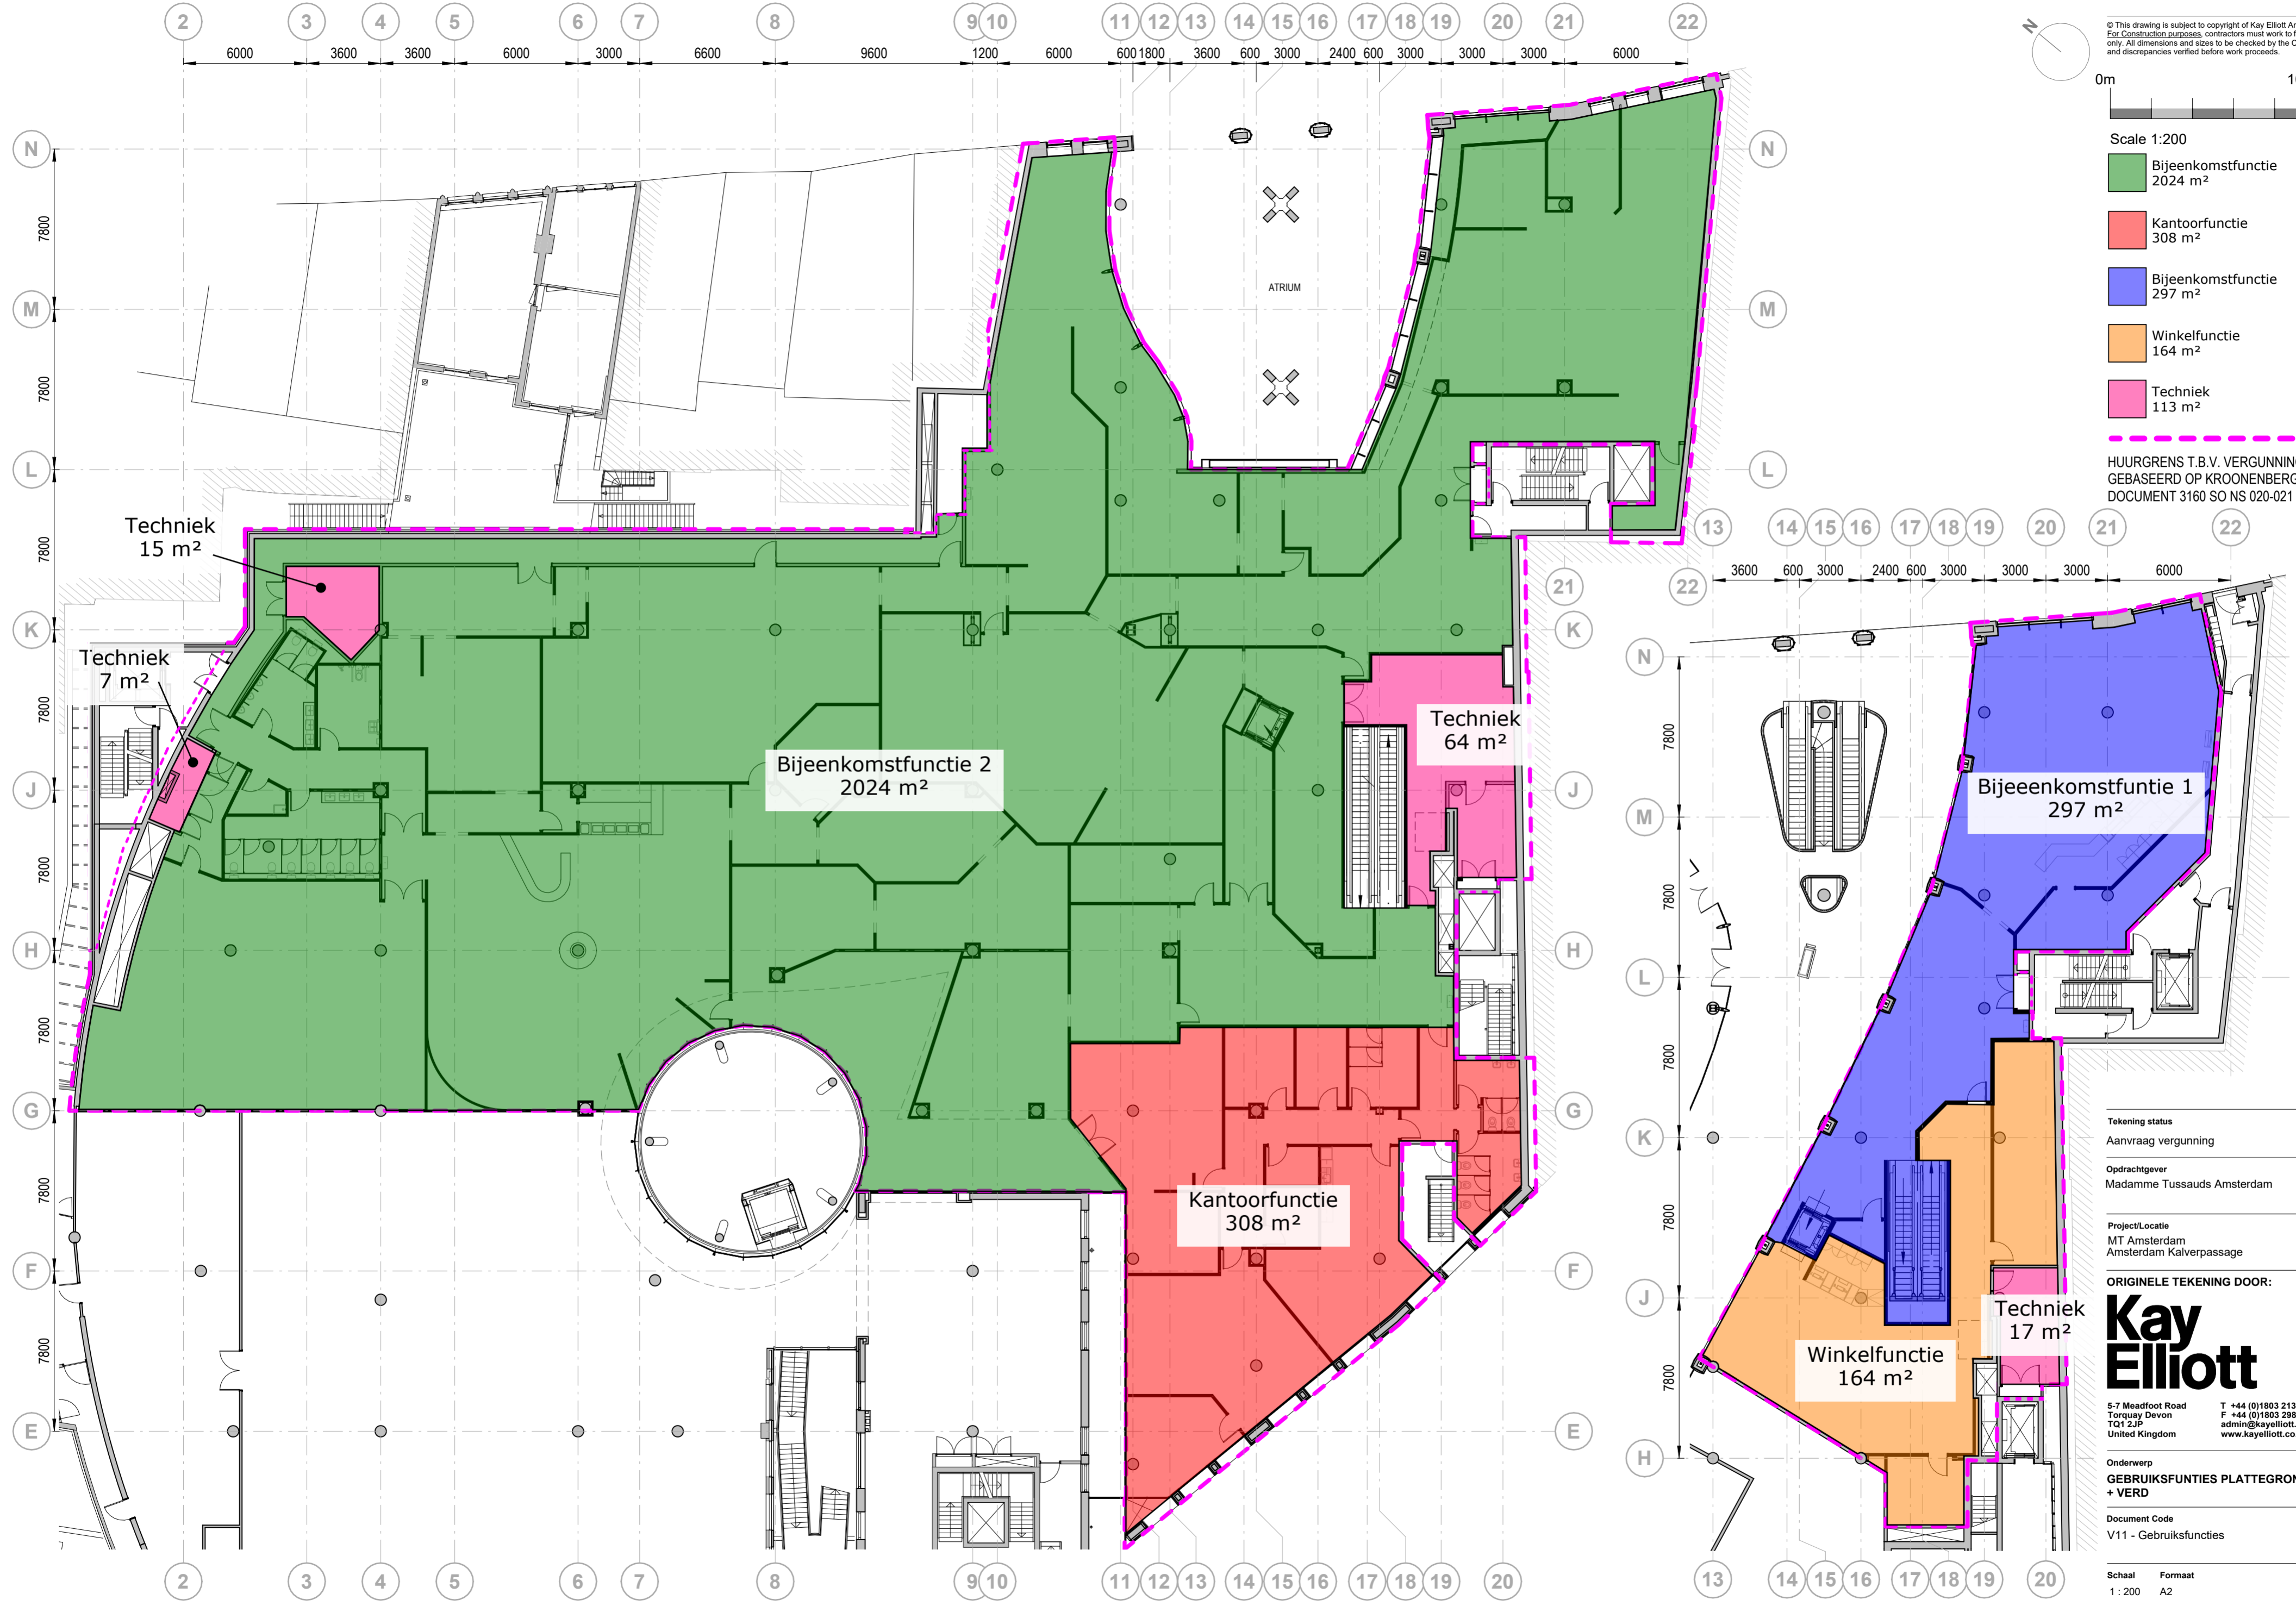

EERSTE VERDIEPING

1 : 200

BEGANE GROND

1 : 200

Tekening status	Aanvraag vergunning
Opdrachtgever	Madamme Tussauds Amsterdam
Project/Locatie	MT Amsterdam Amsterdam Kalverpassage
ORIGINELE TEKENING DOOR:	Kay Elliott
Onderwerp	GEBRUIKSFUNCTIES PLATTEGRONDEN BG + VERD
Document Code	V11 - Gebruiksfuncties
Schaal	1 : 200
Formaat	A2
Drawing No.	V11
Revision	01