




BUILDING ELEVATION "A" 1
SCALE: 1/4" = 1'-0" A-1

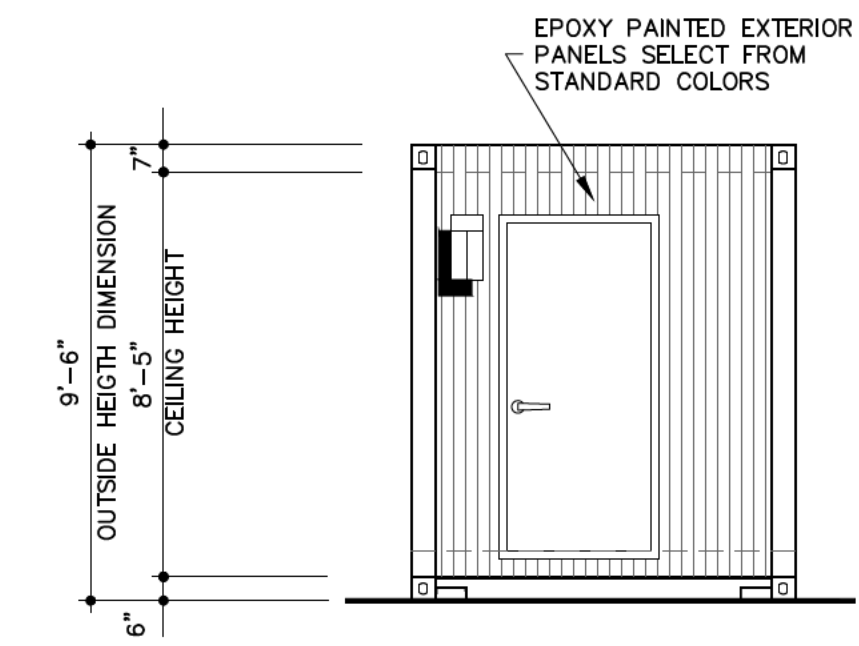


BUILDING ELEVATION "B" 2
SCALE: 1/4" = 1'-0" A-1

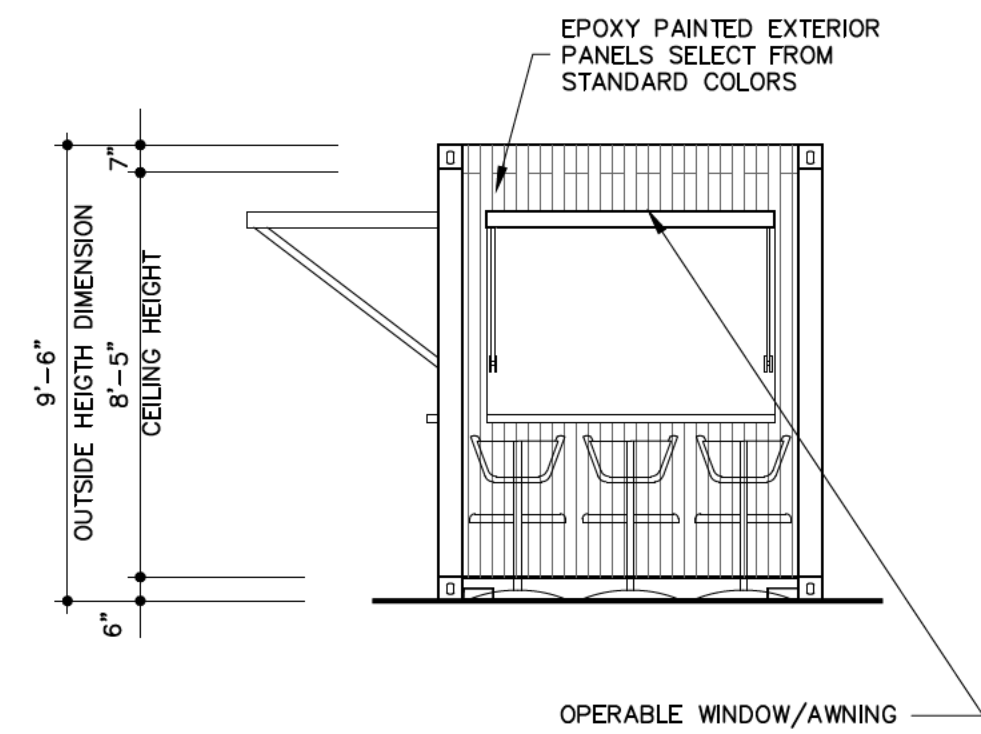


BUILDING ELEVATION "C" 4
SCALE: 1/4" = 1'-0" A-1

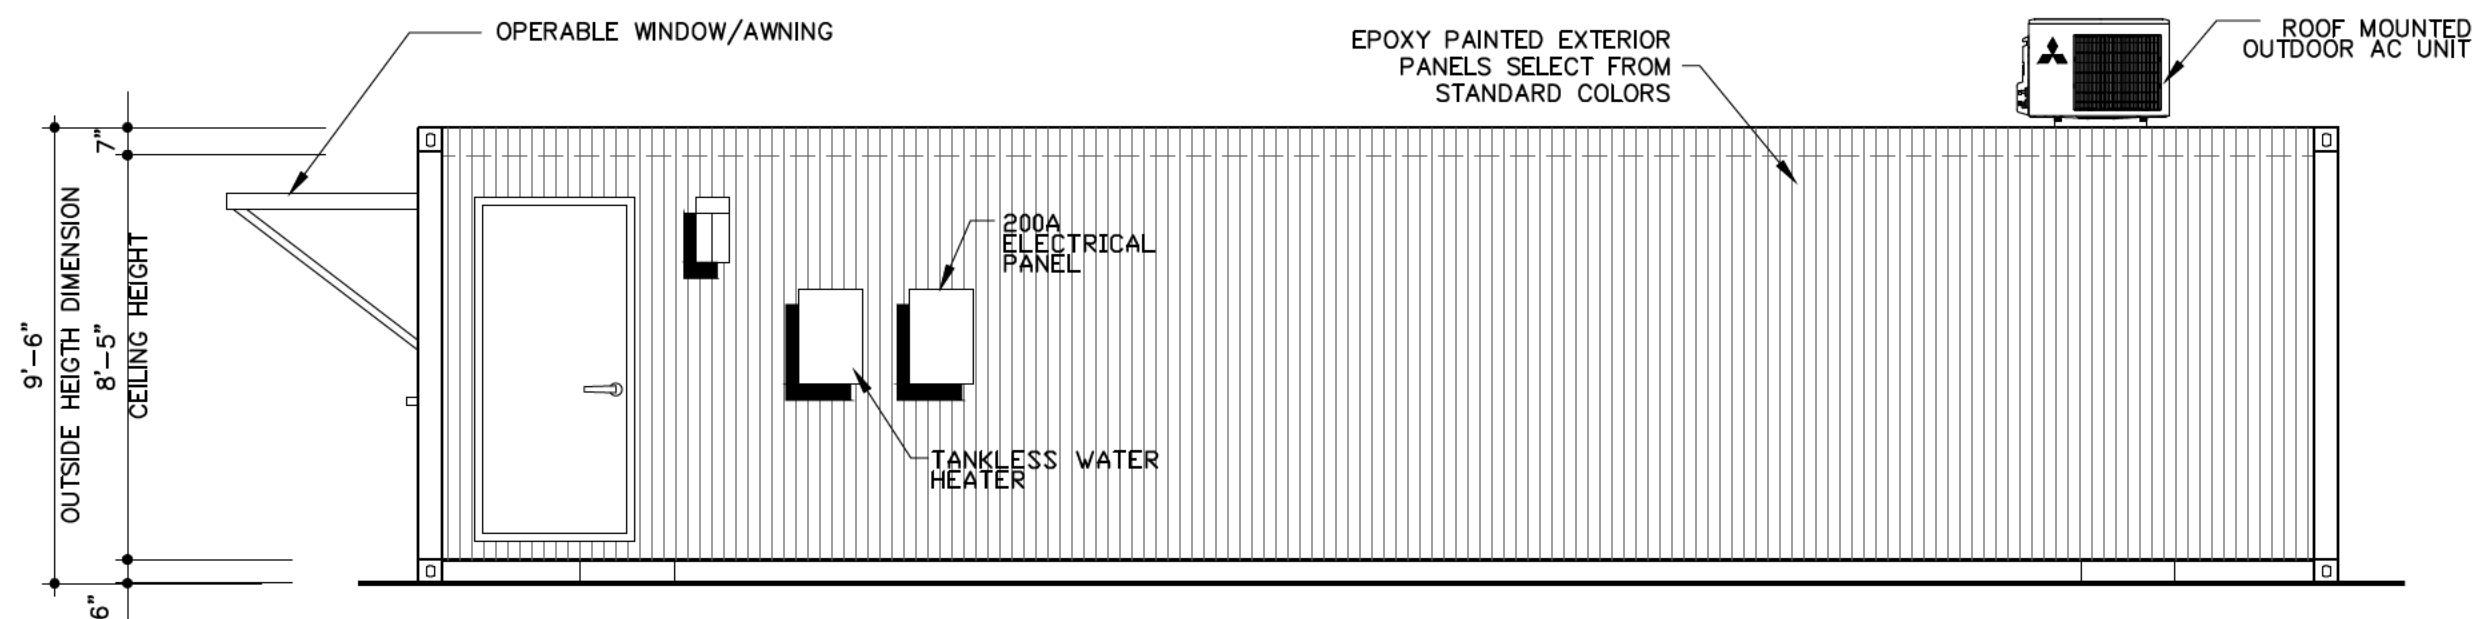

BUILDING ELEVATION "D" 3
SCALE: 1/4" = 1'-0" A-1

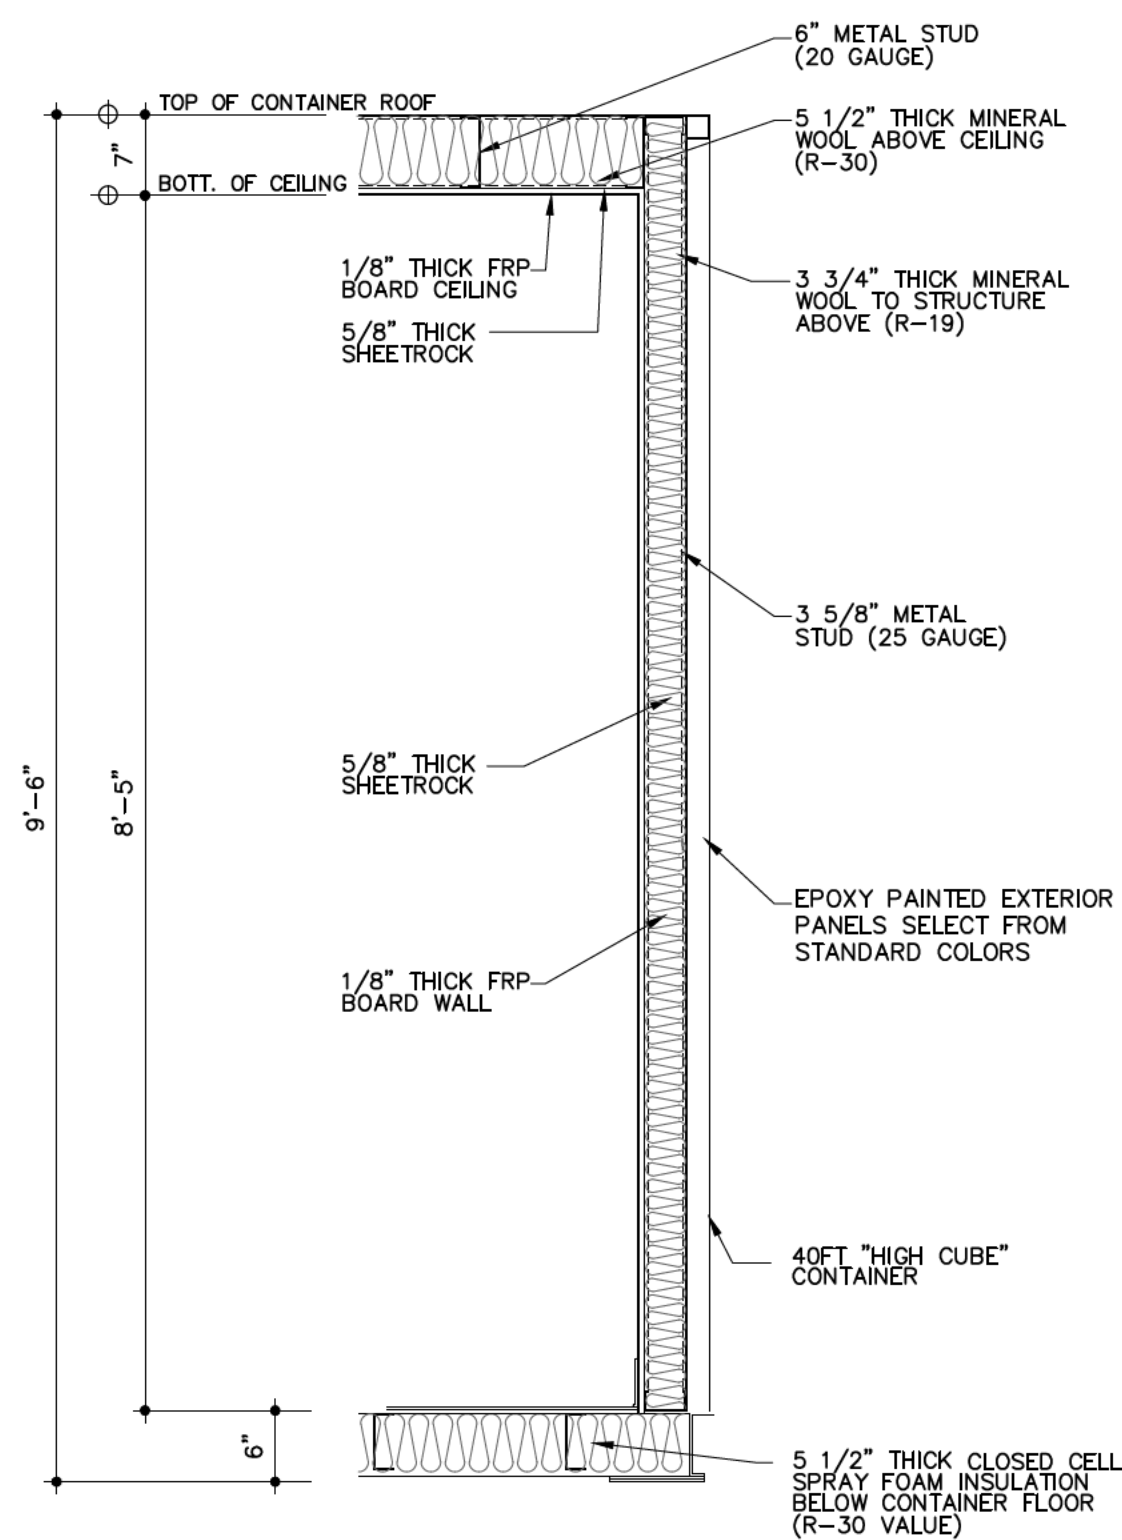

WALL SECTION 8
SCALE: 3/4" = 1'-0" A-1

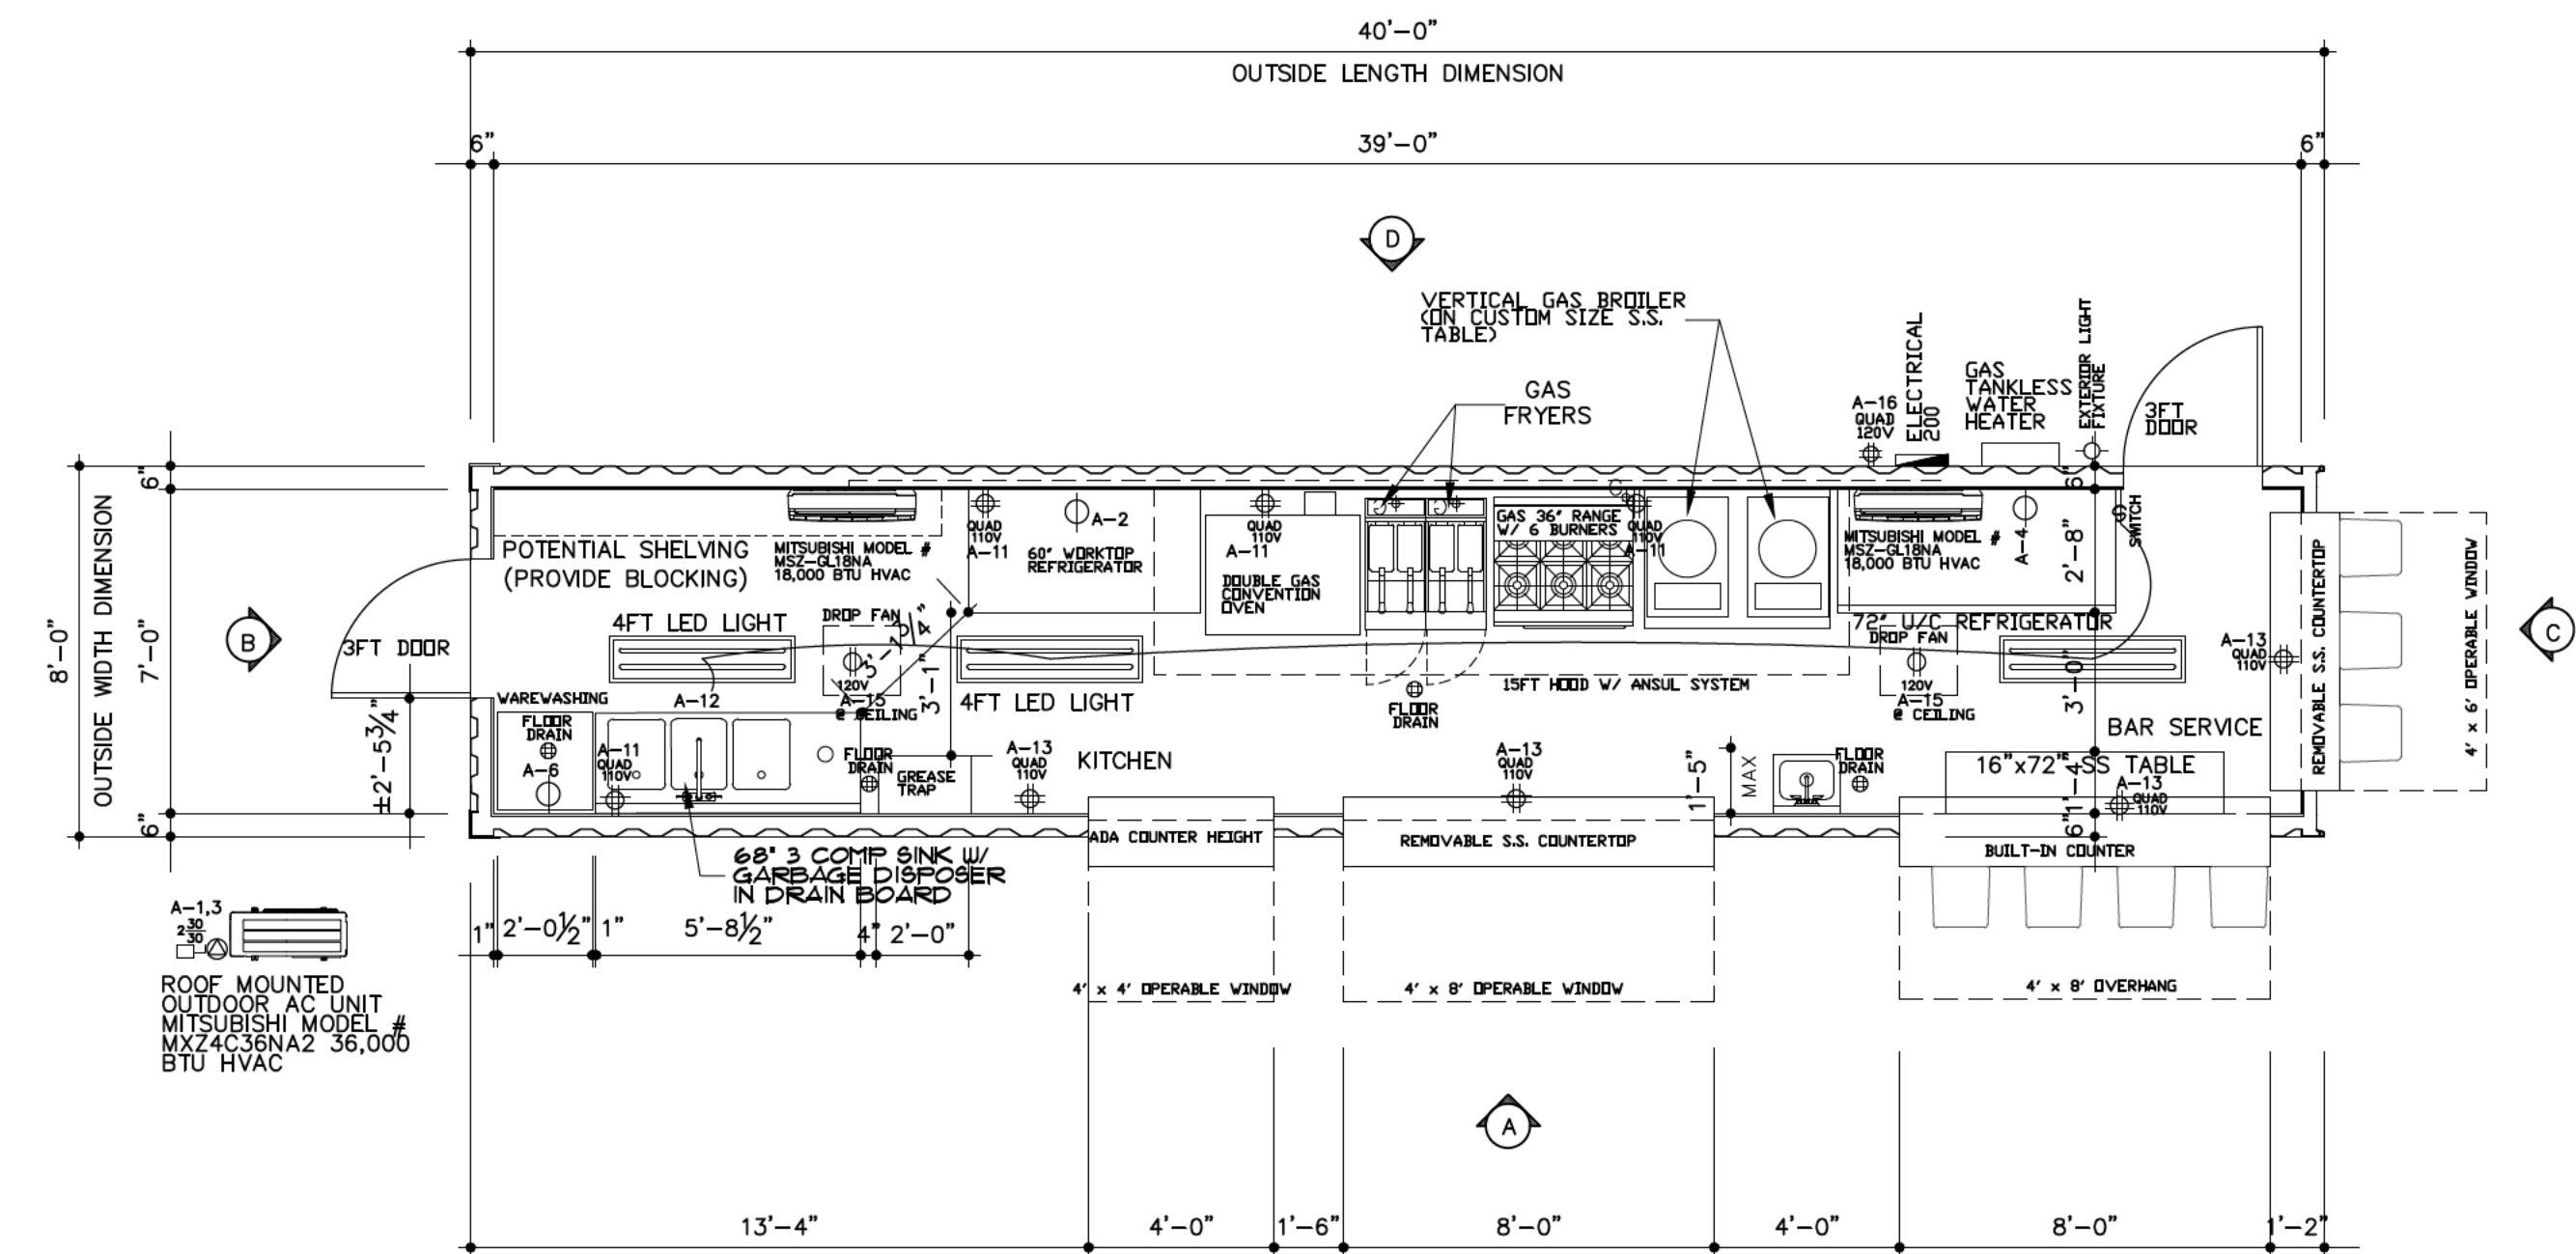

- NOTES:
1. PROVIDE ROOFTOP OUTLET FOR FUTURE SIGNAGE.
2. PROVIDE ADDITIONAL ALT FOR DROPPAN.

FLOOR PLAN
SCALE: 1/4" = 1'-0"

AUTHORIZED SIGNATURE OF PRODUCTION

I HAVE REVIEWED ALL PLANS AND SPECIFICATIONS FOR THE PROJECT. I AUTHORIZE CONSTRUCTION OF DIAMOND BUILDERS INC. TO CONSTRUCT THE PROJECT AS IS. I UNDERSTAND THAT ANY CHANGES MADE TO THE FLOOR PLANS OR QUOTE WILL RESULT IN ADDITIONAL CHARGES.

ROOF TOP KITCHEN

40FT CONTAINER

SHEET TITLE :

FLOOR PLAN
BUILDING ELEVATIONS
BUILDING SECTIONS

SIZE

QUOTE NUMBER

SERIAL NUMBER

DATE: 10/26/20

SHEET
A-1