

Wilgenweg 20C
1031 HV Amsterdam
The Netherlands

SER
GE
SCH
OE
MAK
ER
architects

+31 20 221 61 77
office@sergeschoemaker.com
www.sergeschoemaker.com


Verbouwing 5.1, 2, e Amsterdam

SLOOPTEKENING

Plattegrond - Souterrain
Schaal 1:50

Project 094
Tekening B2012

Getekend 13.12.2023
Formaat A3
Revisie - C.10.07.2024

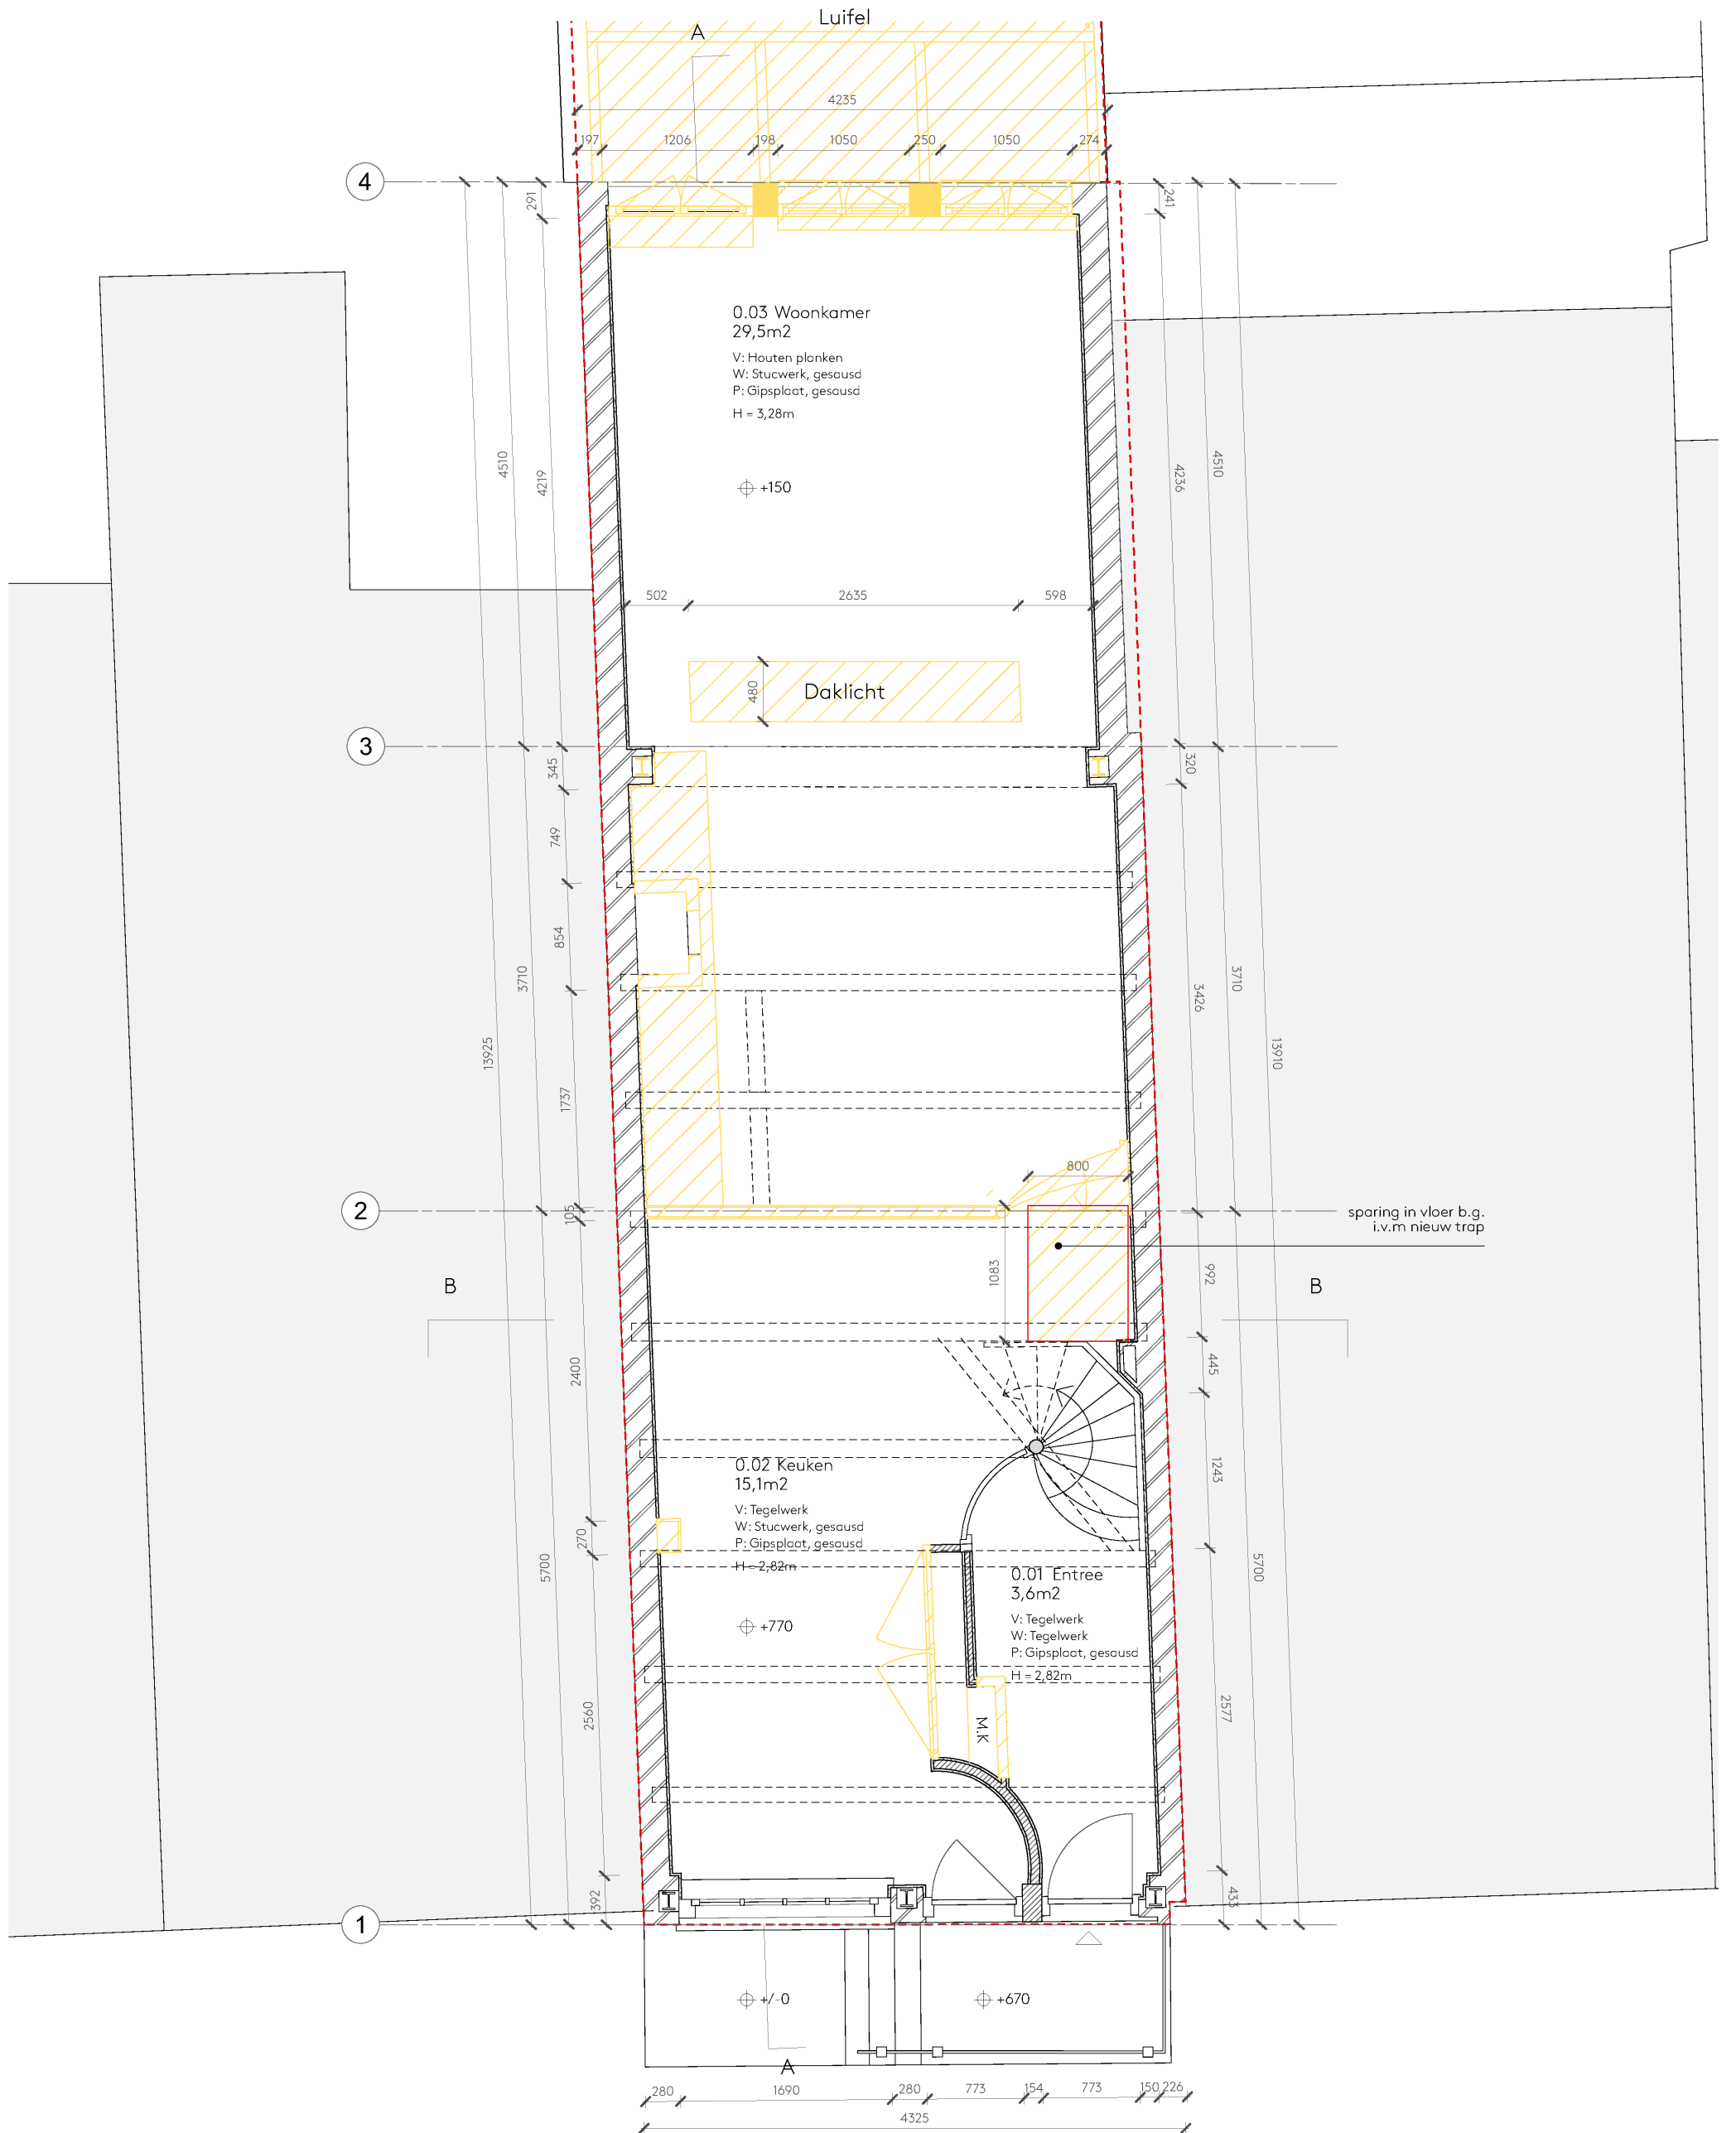

Wilgenweg 20^c
1031 HV Amsterdam
The Netherlands

SER
GE
SCH
OE
MAK
ER
architects

+31 20 221 61 77
office@sergeschoemaker.com
www.sergeschoemaker.com


Verbouwing 5.1, 2, e, Amsterdam


SLOOPTEKENING

Plattegrond - Begane grond
Schaal 1:50

Project 094
Tekening B2013

Getekend 13.12.2023
Formaat A3
Revisie - C.10.07.2024

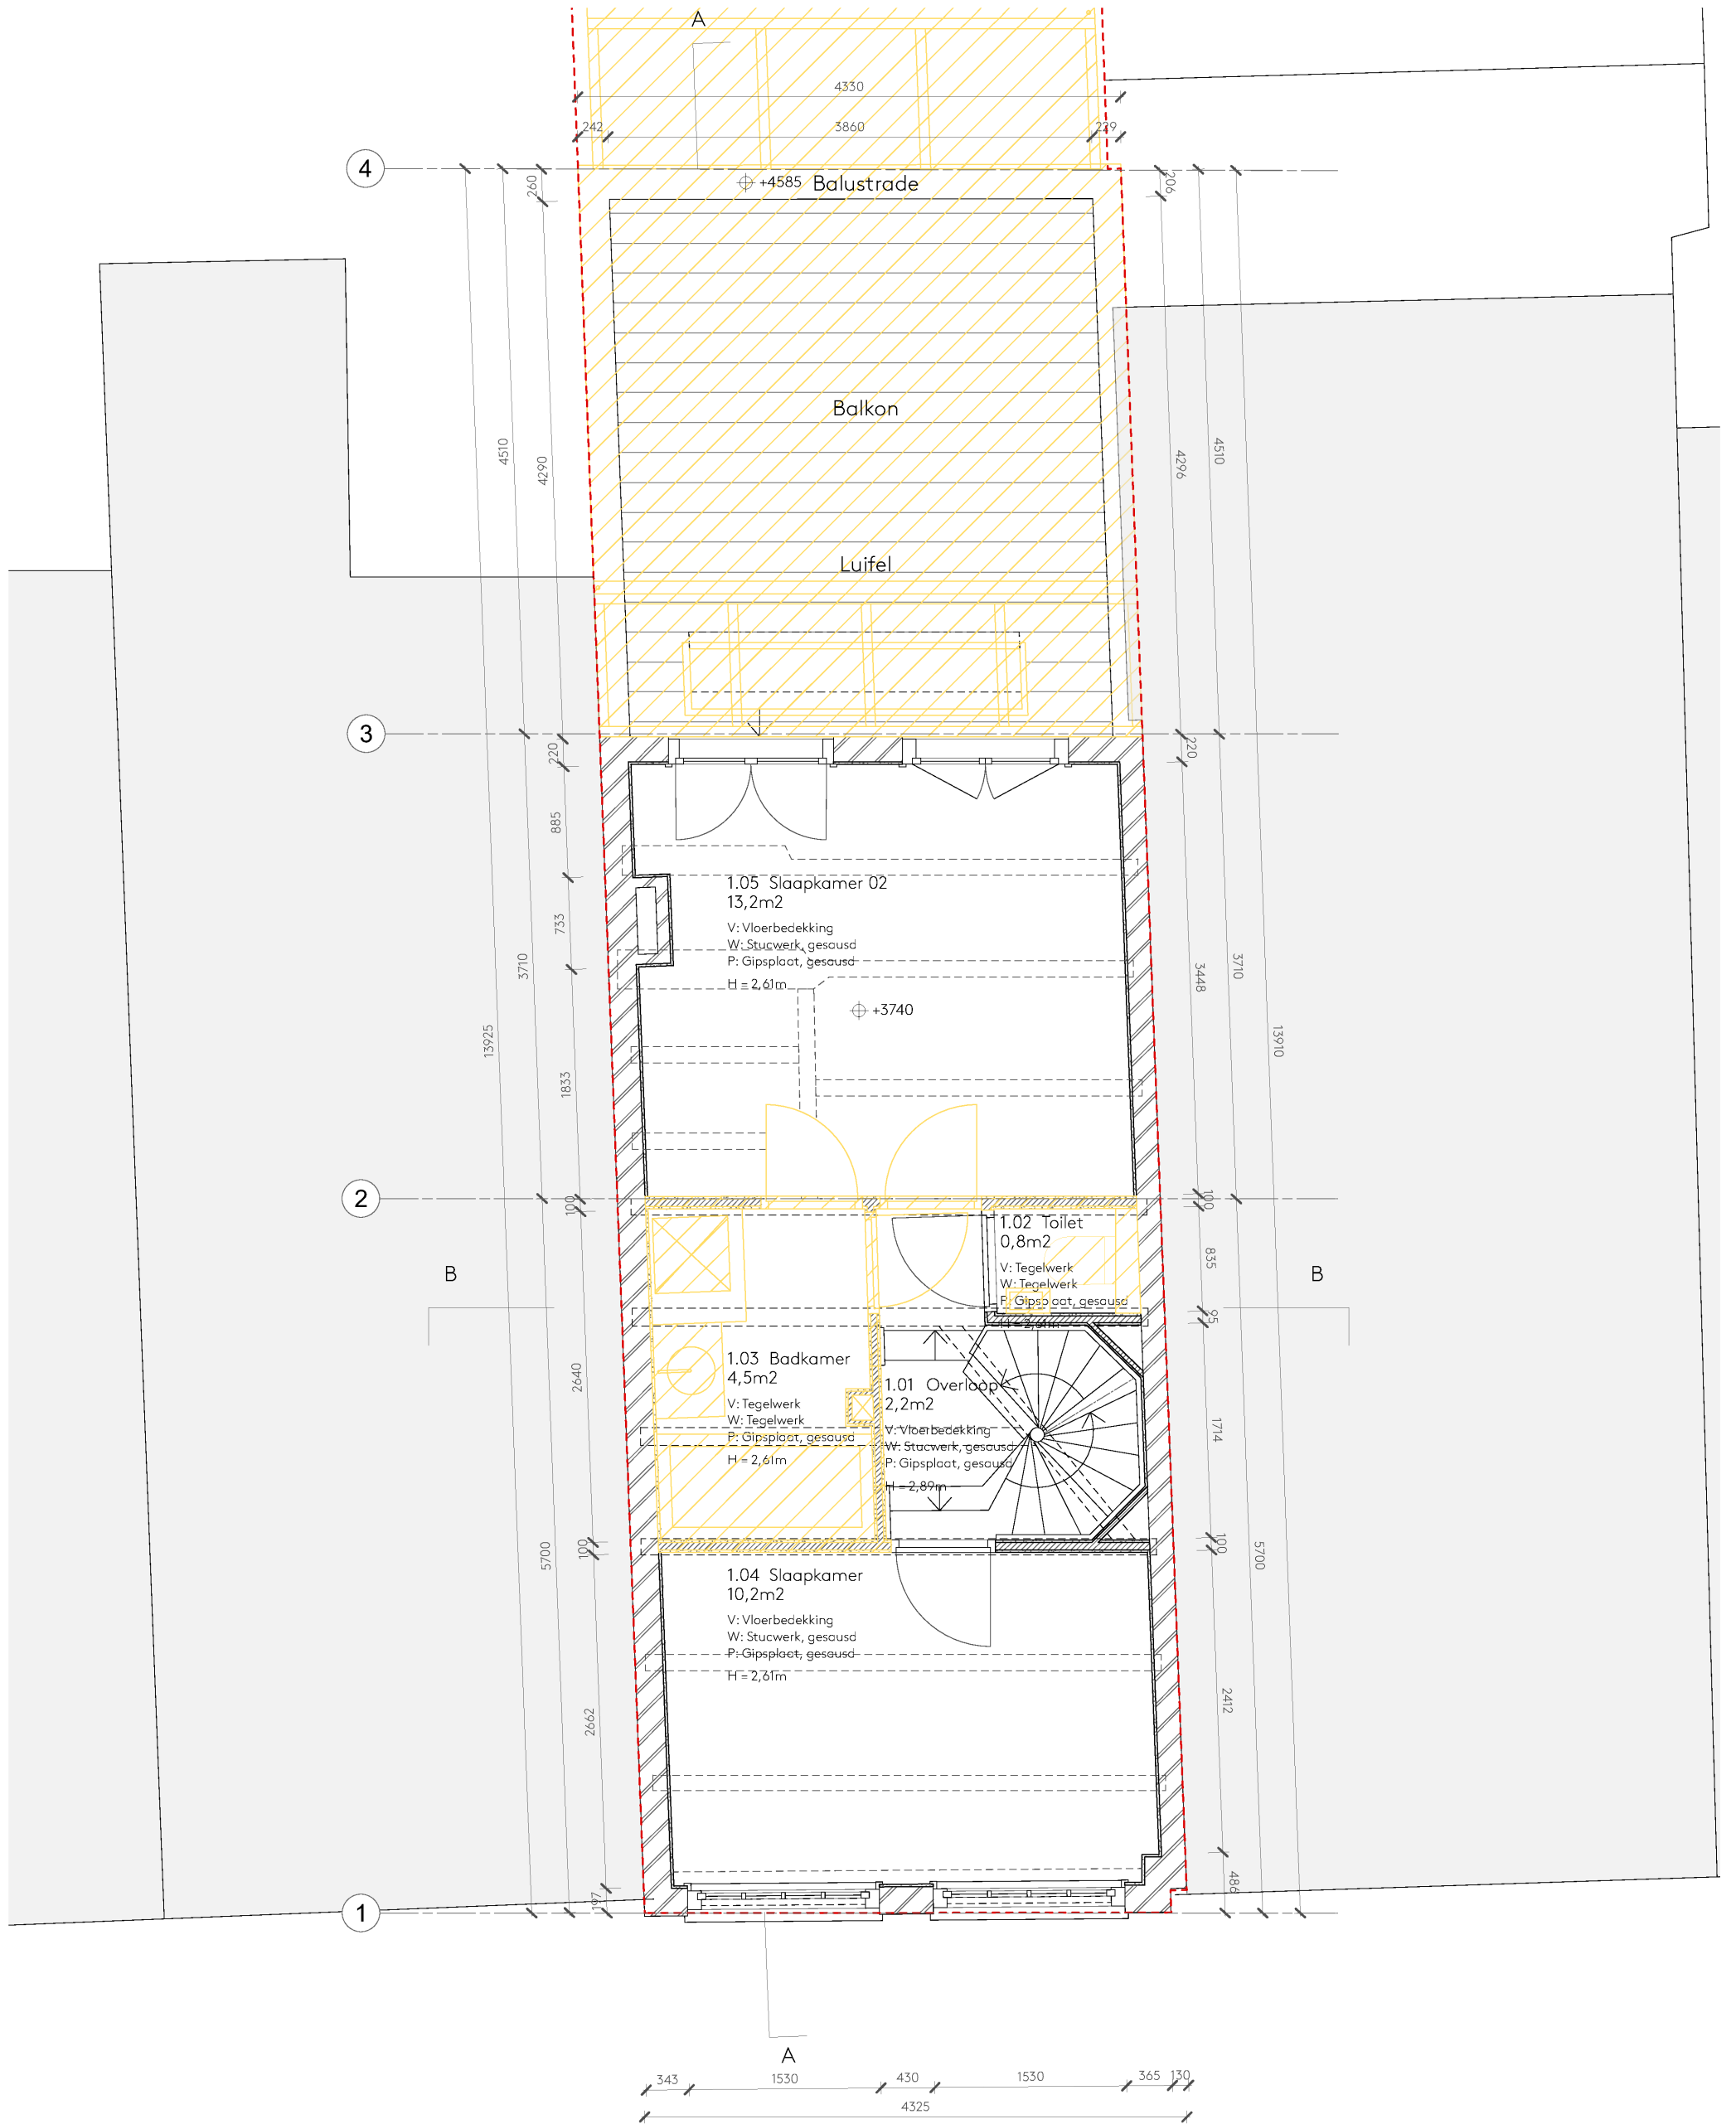

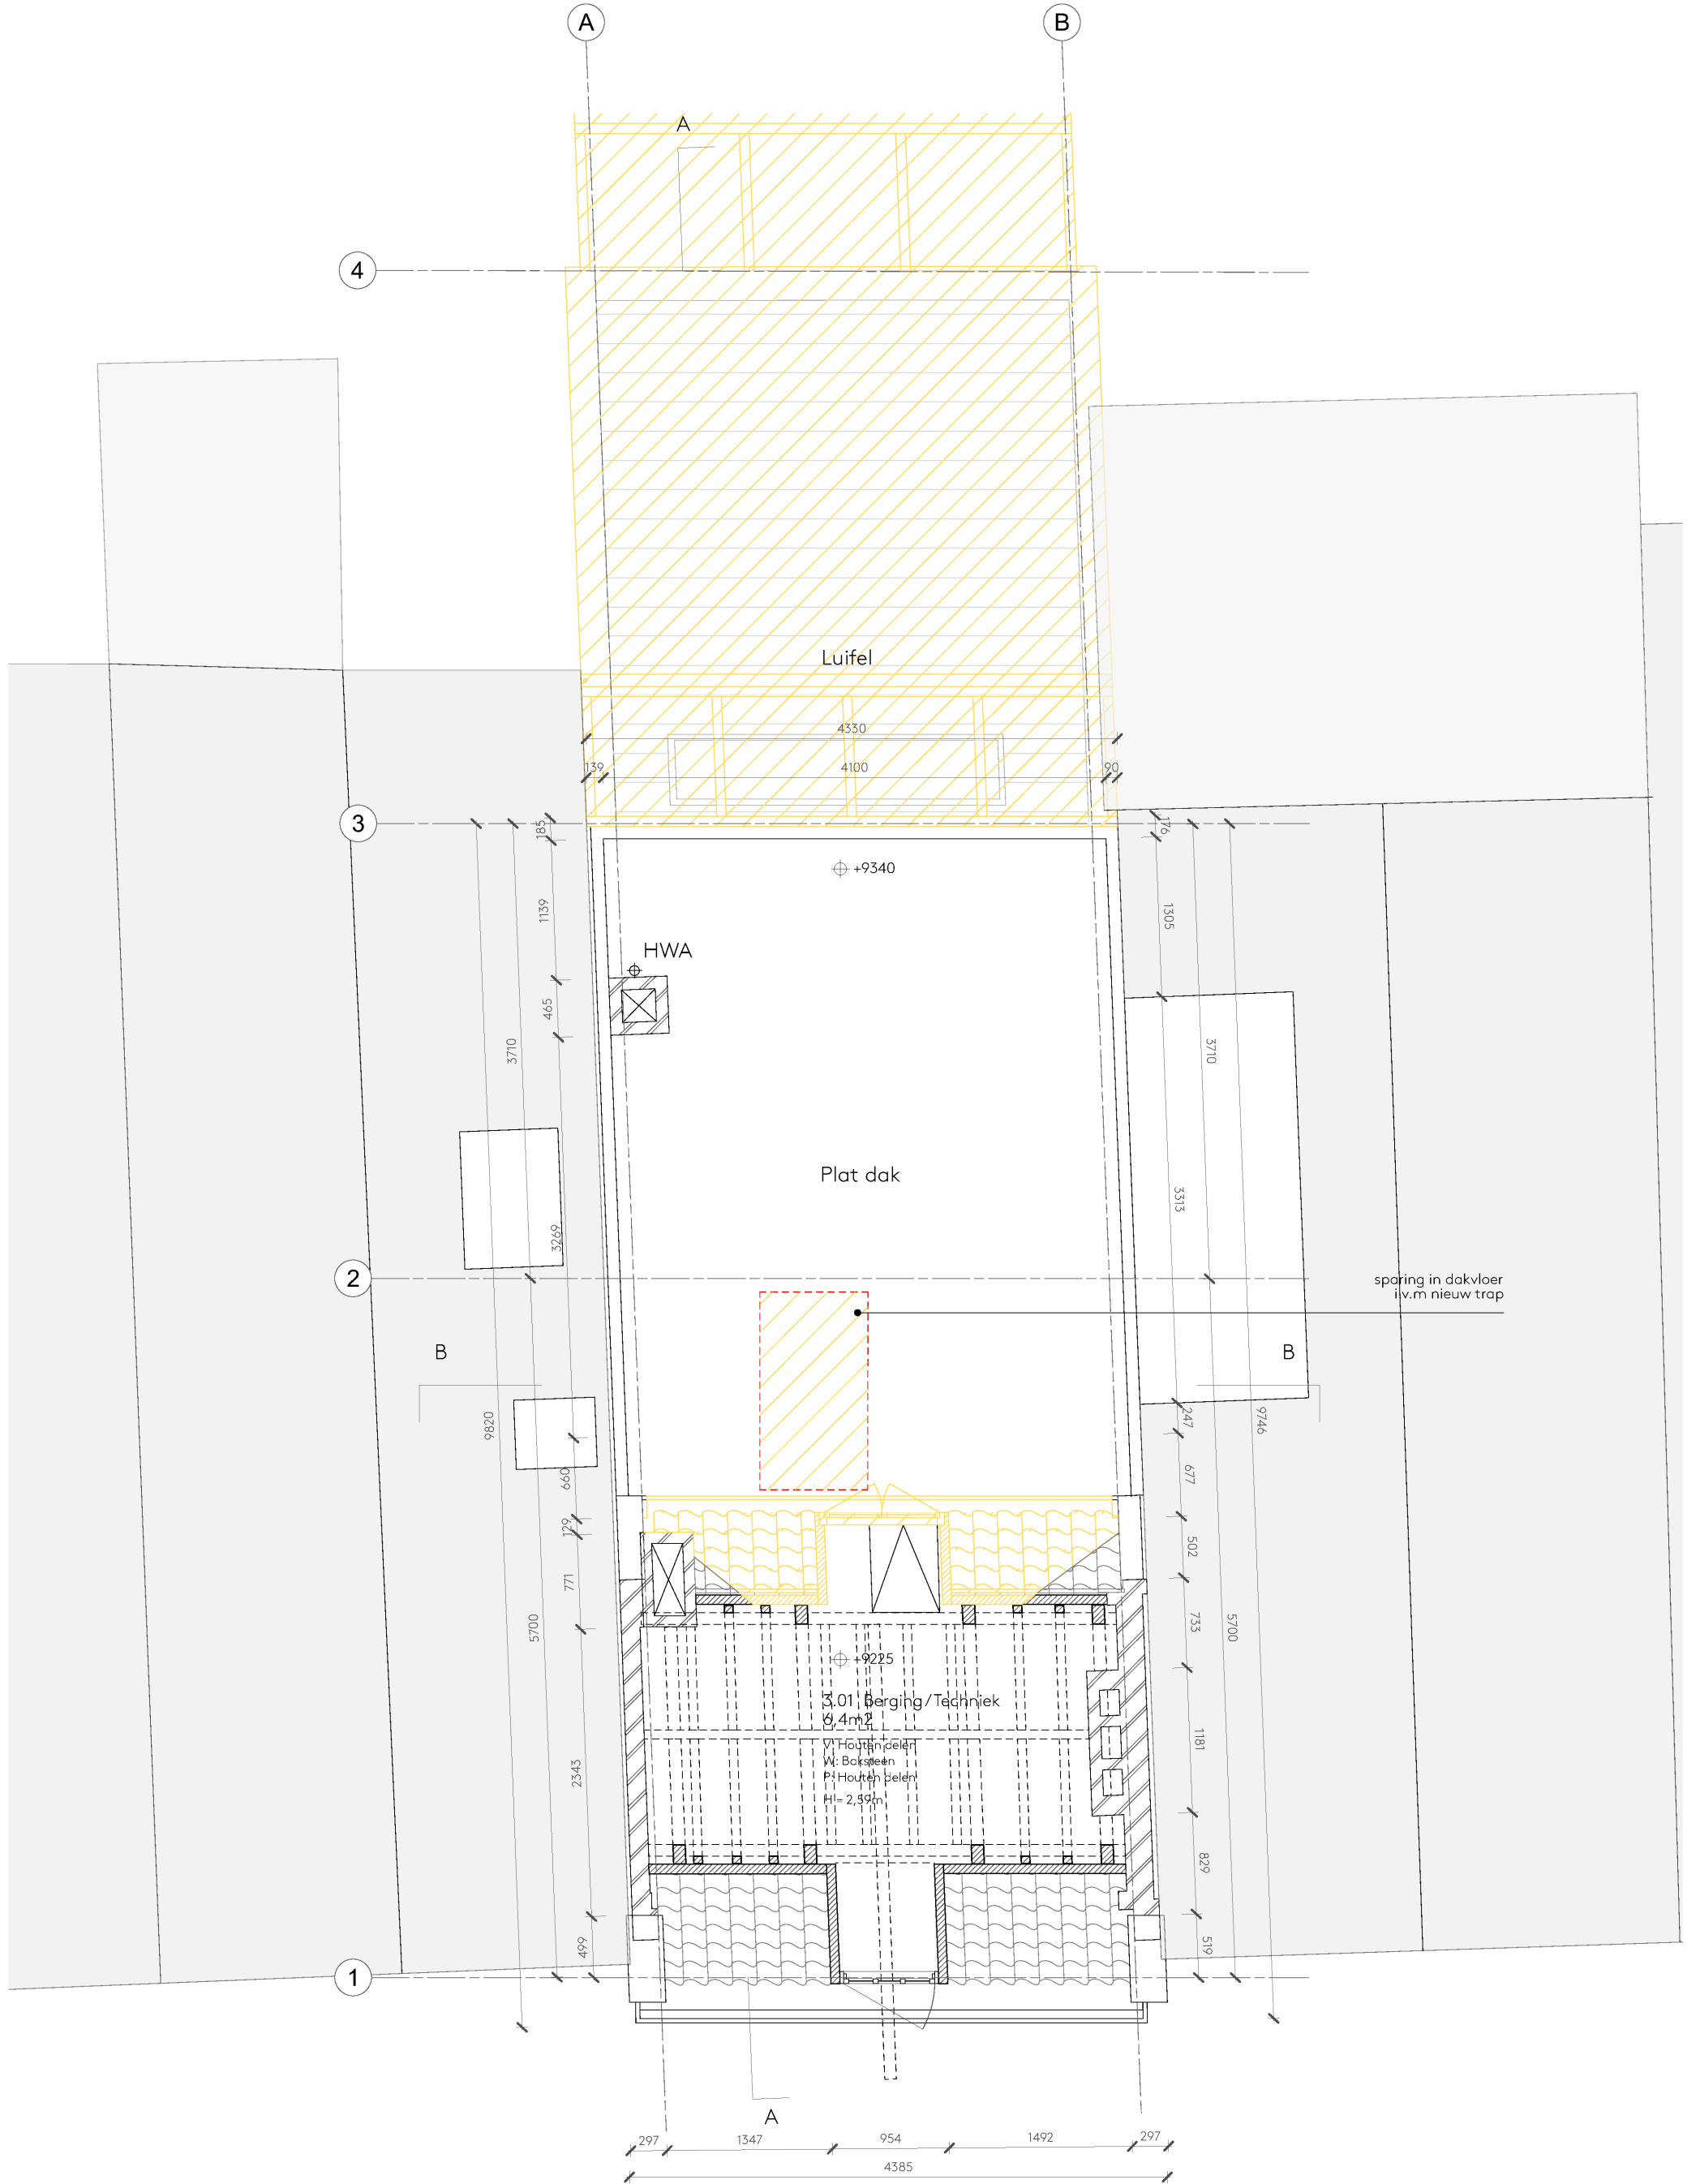

Wilgenweg 20C
1031 HV Amsterdam
The Netherlands

SER
GESCH
OEMAK
ER
architects

Verbouwing 5.1, 2, e [redacted], Amsterdam


SLOOPTEKENING

Plattegrond - Zolder
Schaal 1:50

Project 094
Tekening B2016

Getekend 13.12.2023
Formaat A3
Revisie - C.10.07.2024

+31 20 221 61 77
office@sergeschoemaker.com
www.sergeschoemaker.com

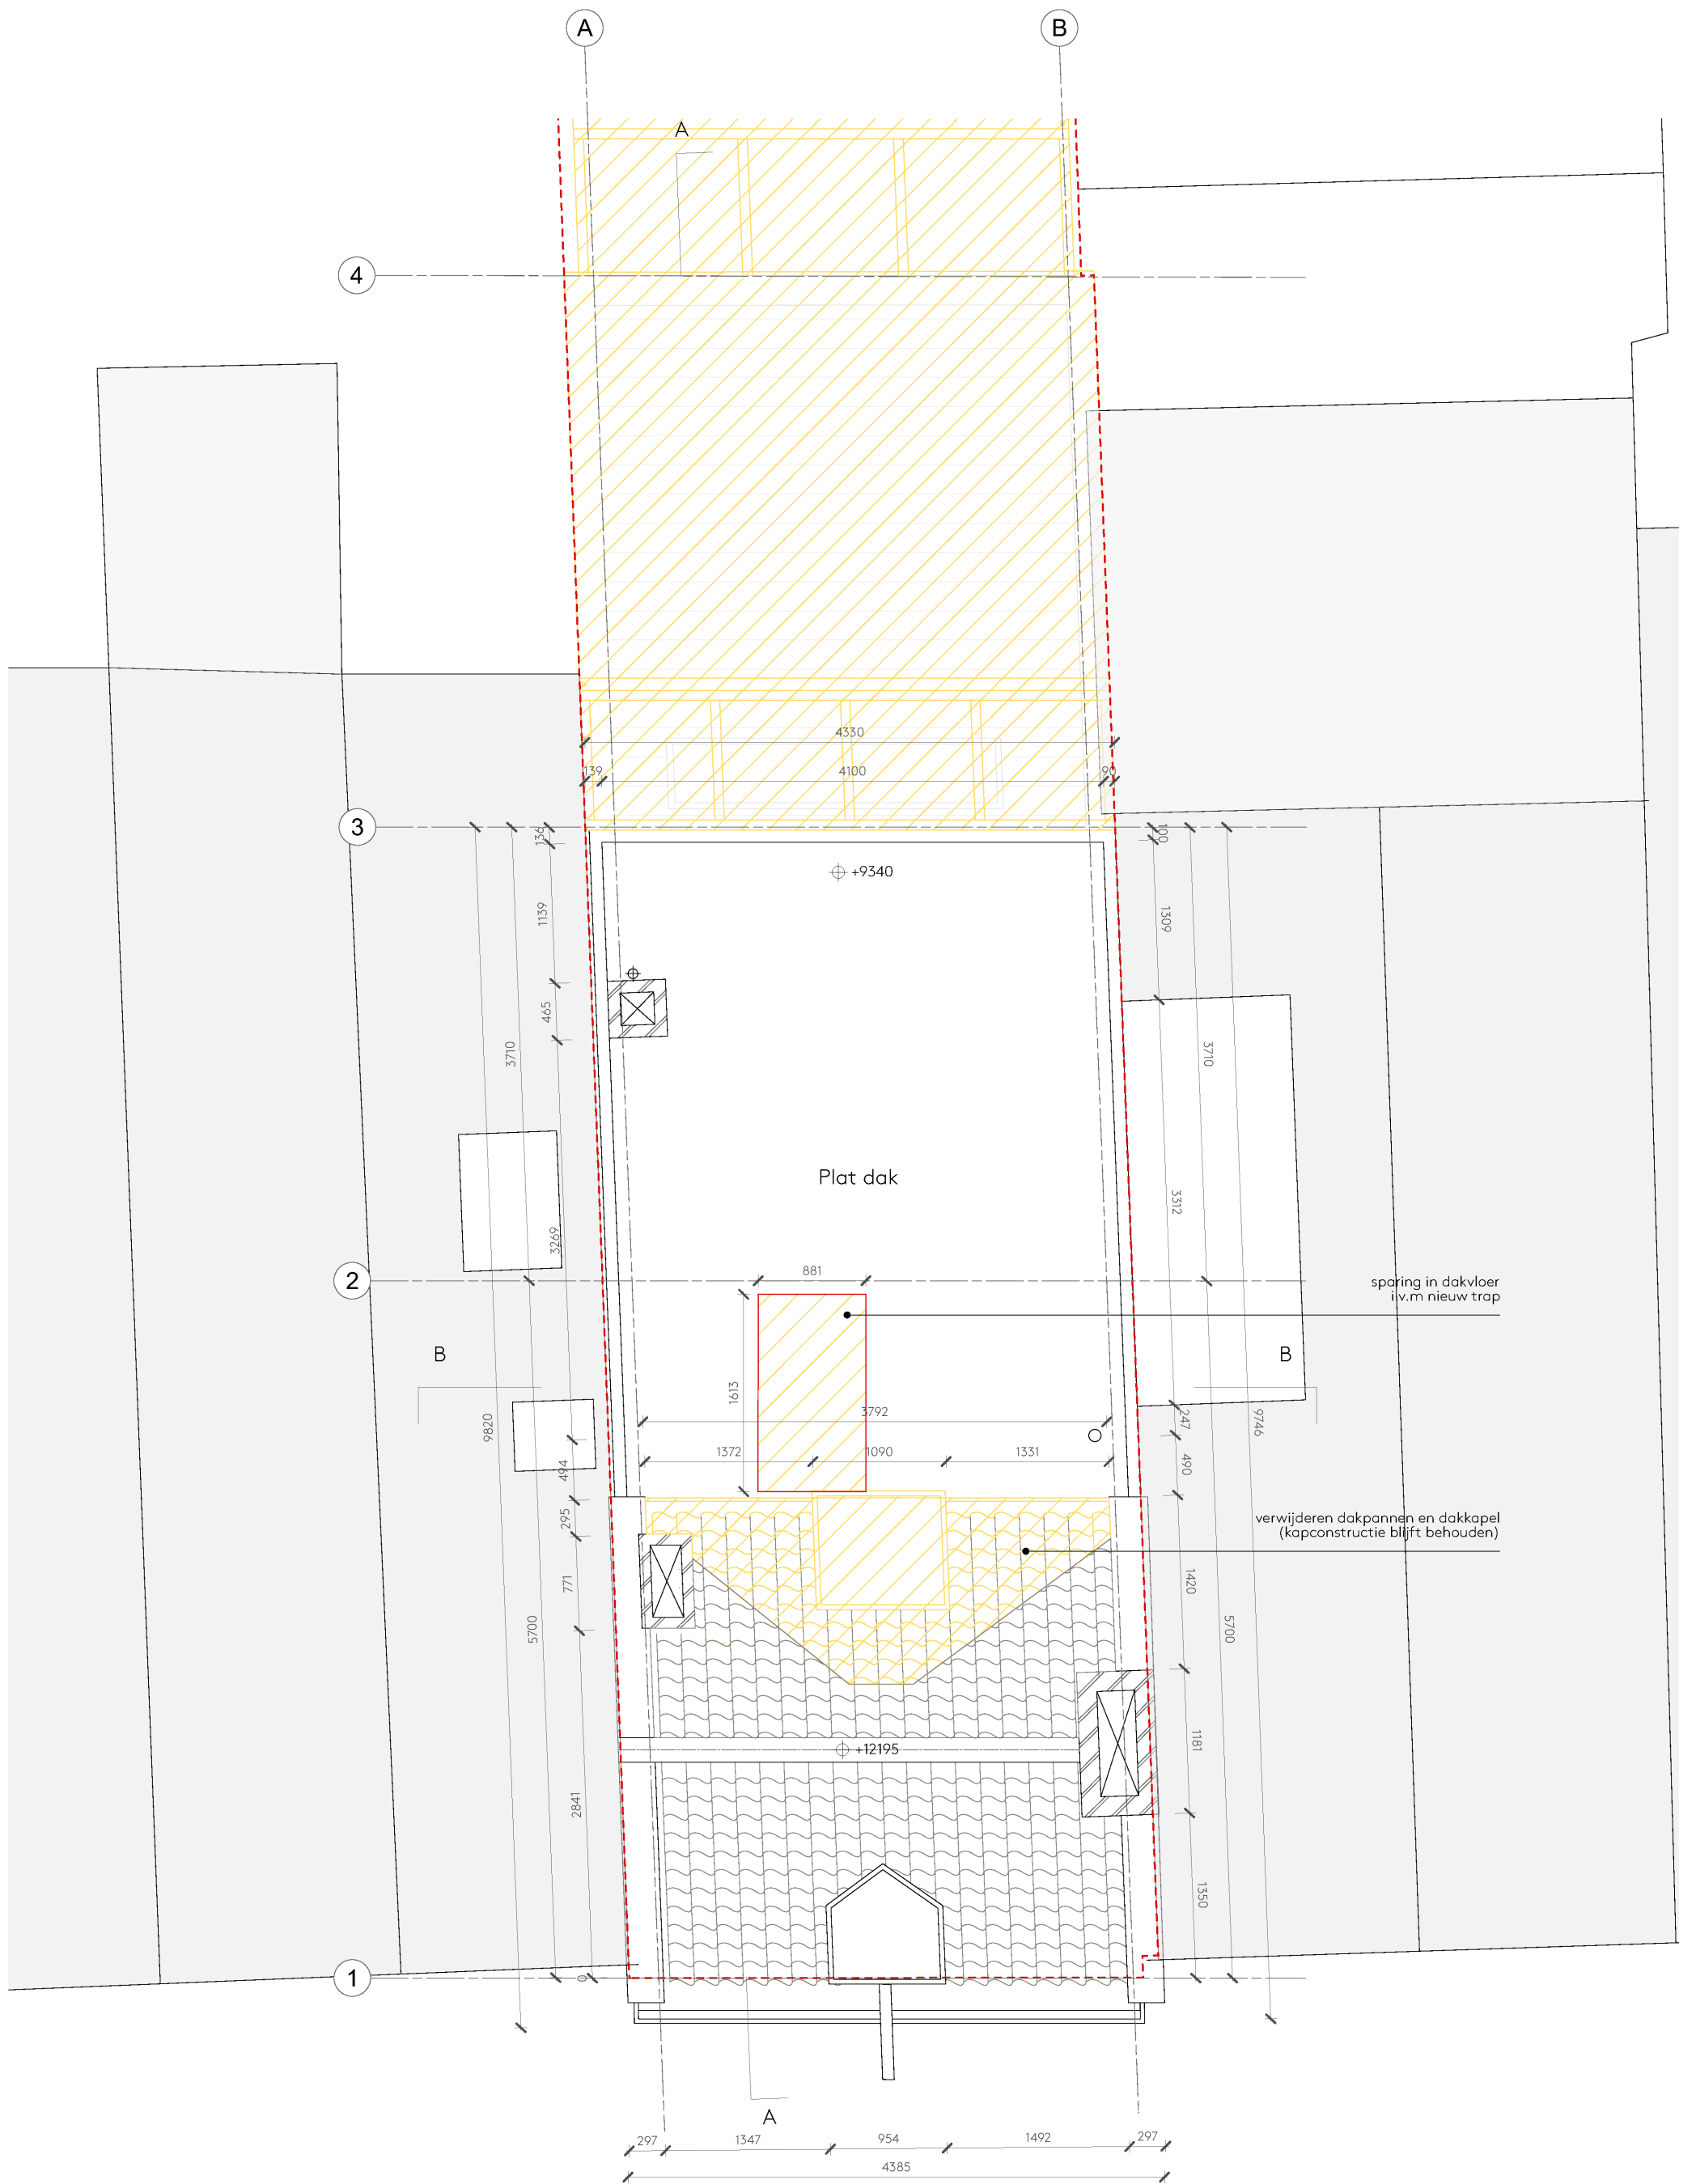

Wilgenweg 20C
1031 HV Amsterdam
The Netherlands

SER
GE
SCH
OE
MAK
ER
architects

+31 20 221 61 77
office@sergeschoemaker.com
www.sergeschoemaker.com


Verbouwing 5.1, 2, e, Amsterdam

SLOOPTEKENING

Plattegrond - Bovenaanzicht
Schaal 1:50

Project 094
Tekening B2017

Getekend 13.12.2023
Formaat A3
Revisie - C.10.07.2024

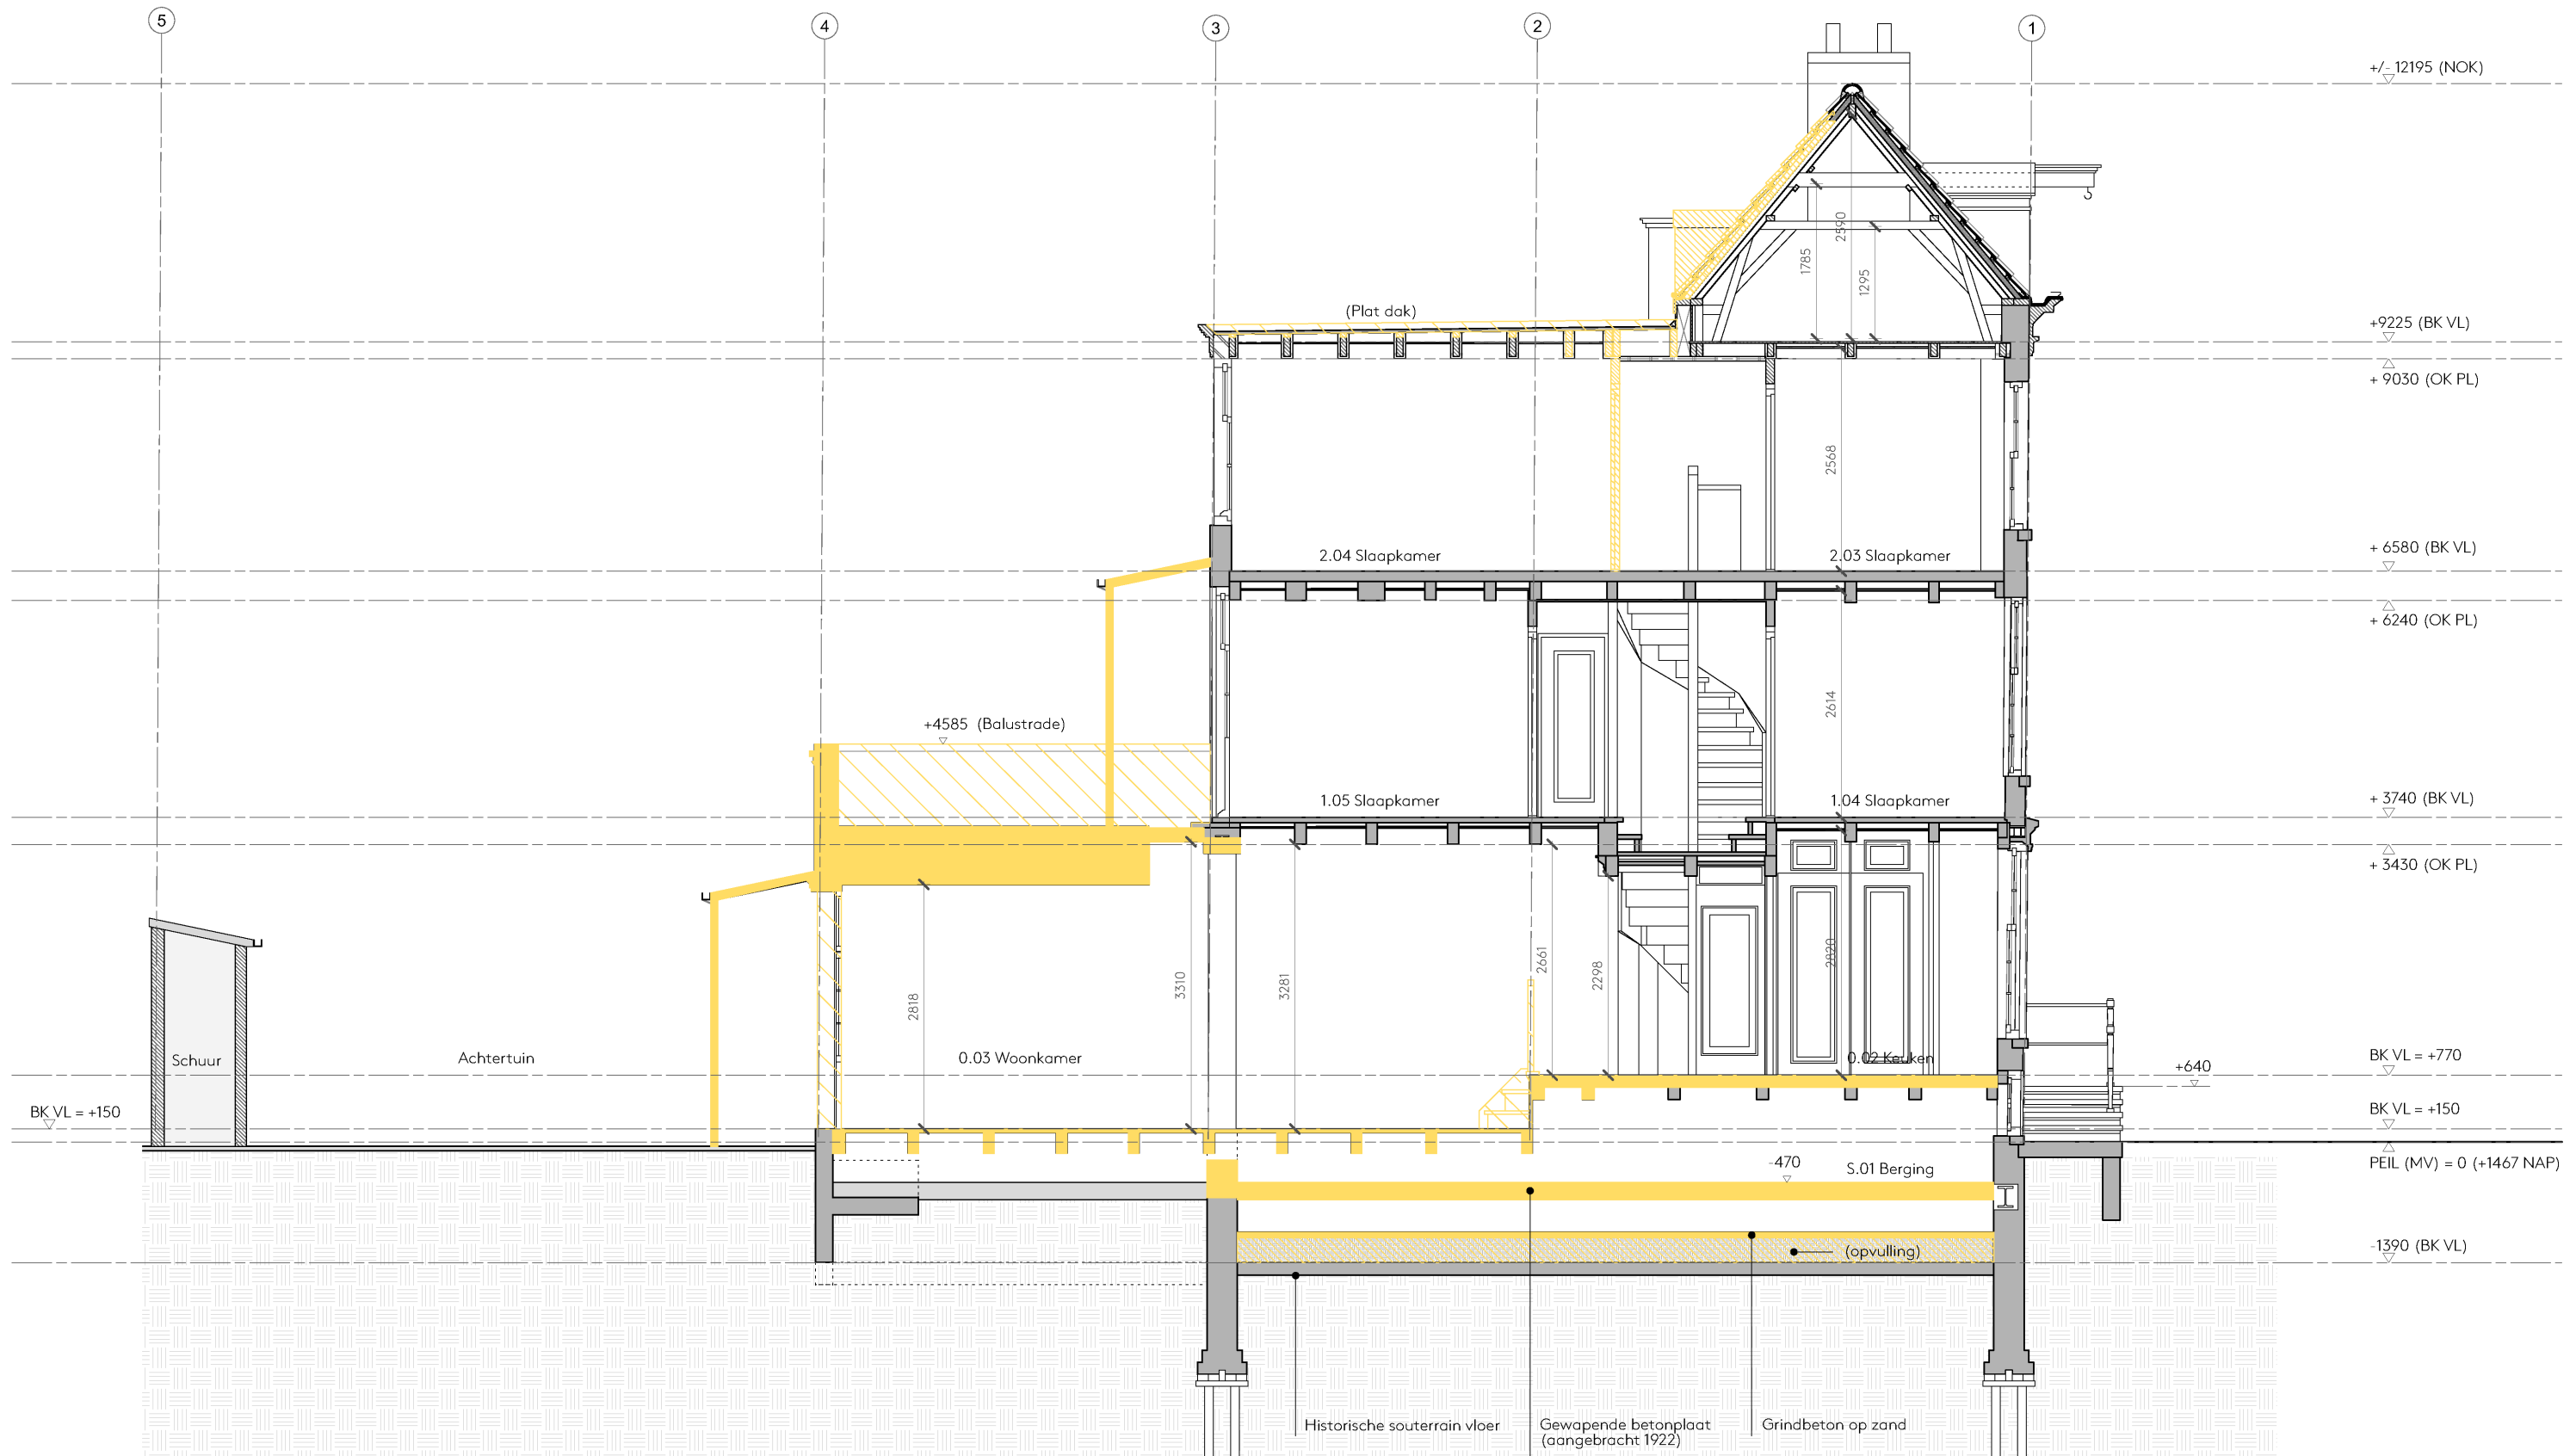

Wilgenweg 20c
1031 HV Amsterdam
The Netherlands

SER
GESCH
OE
MAKER
architects

+31 20 221 61 77
office@sergeschoemaker.com
www.sergeschoemaker.com


Verbouwing 5.1, 2, e, Amsterdam

SLOOPTEKENING

Doorsnede A-A'
Schaal 1:75

Project 094
Tekening B3011

Getekend 13.12.2023
Formaat A3
Revisie - C.10.07.2024

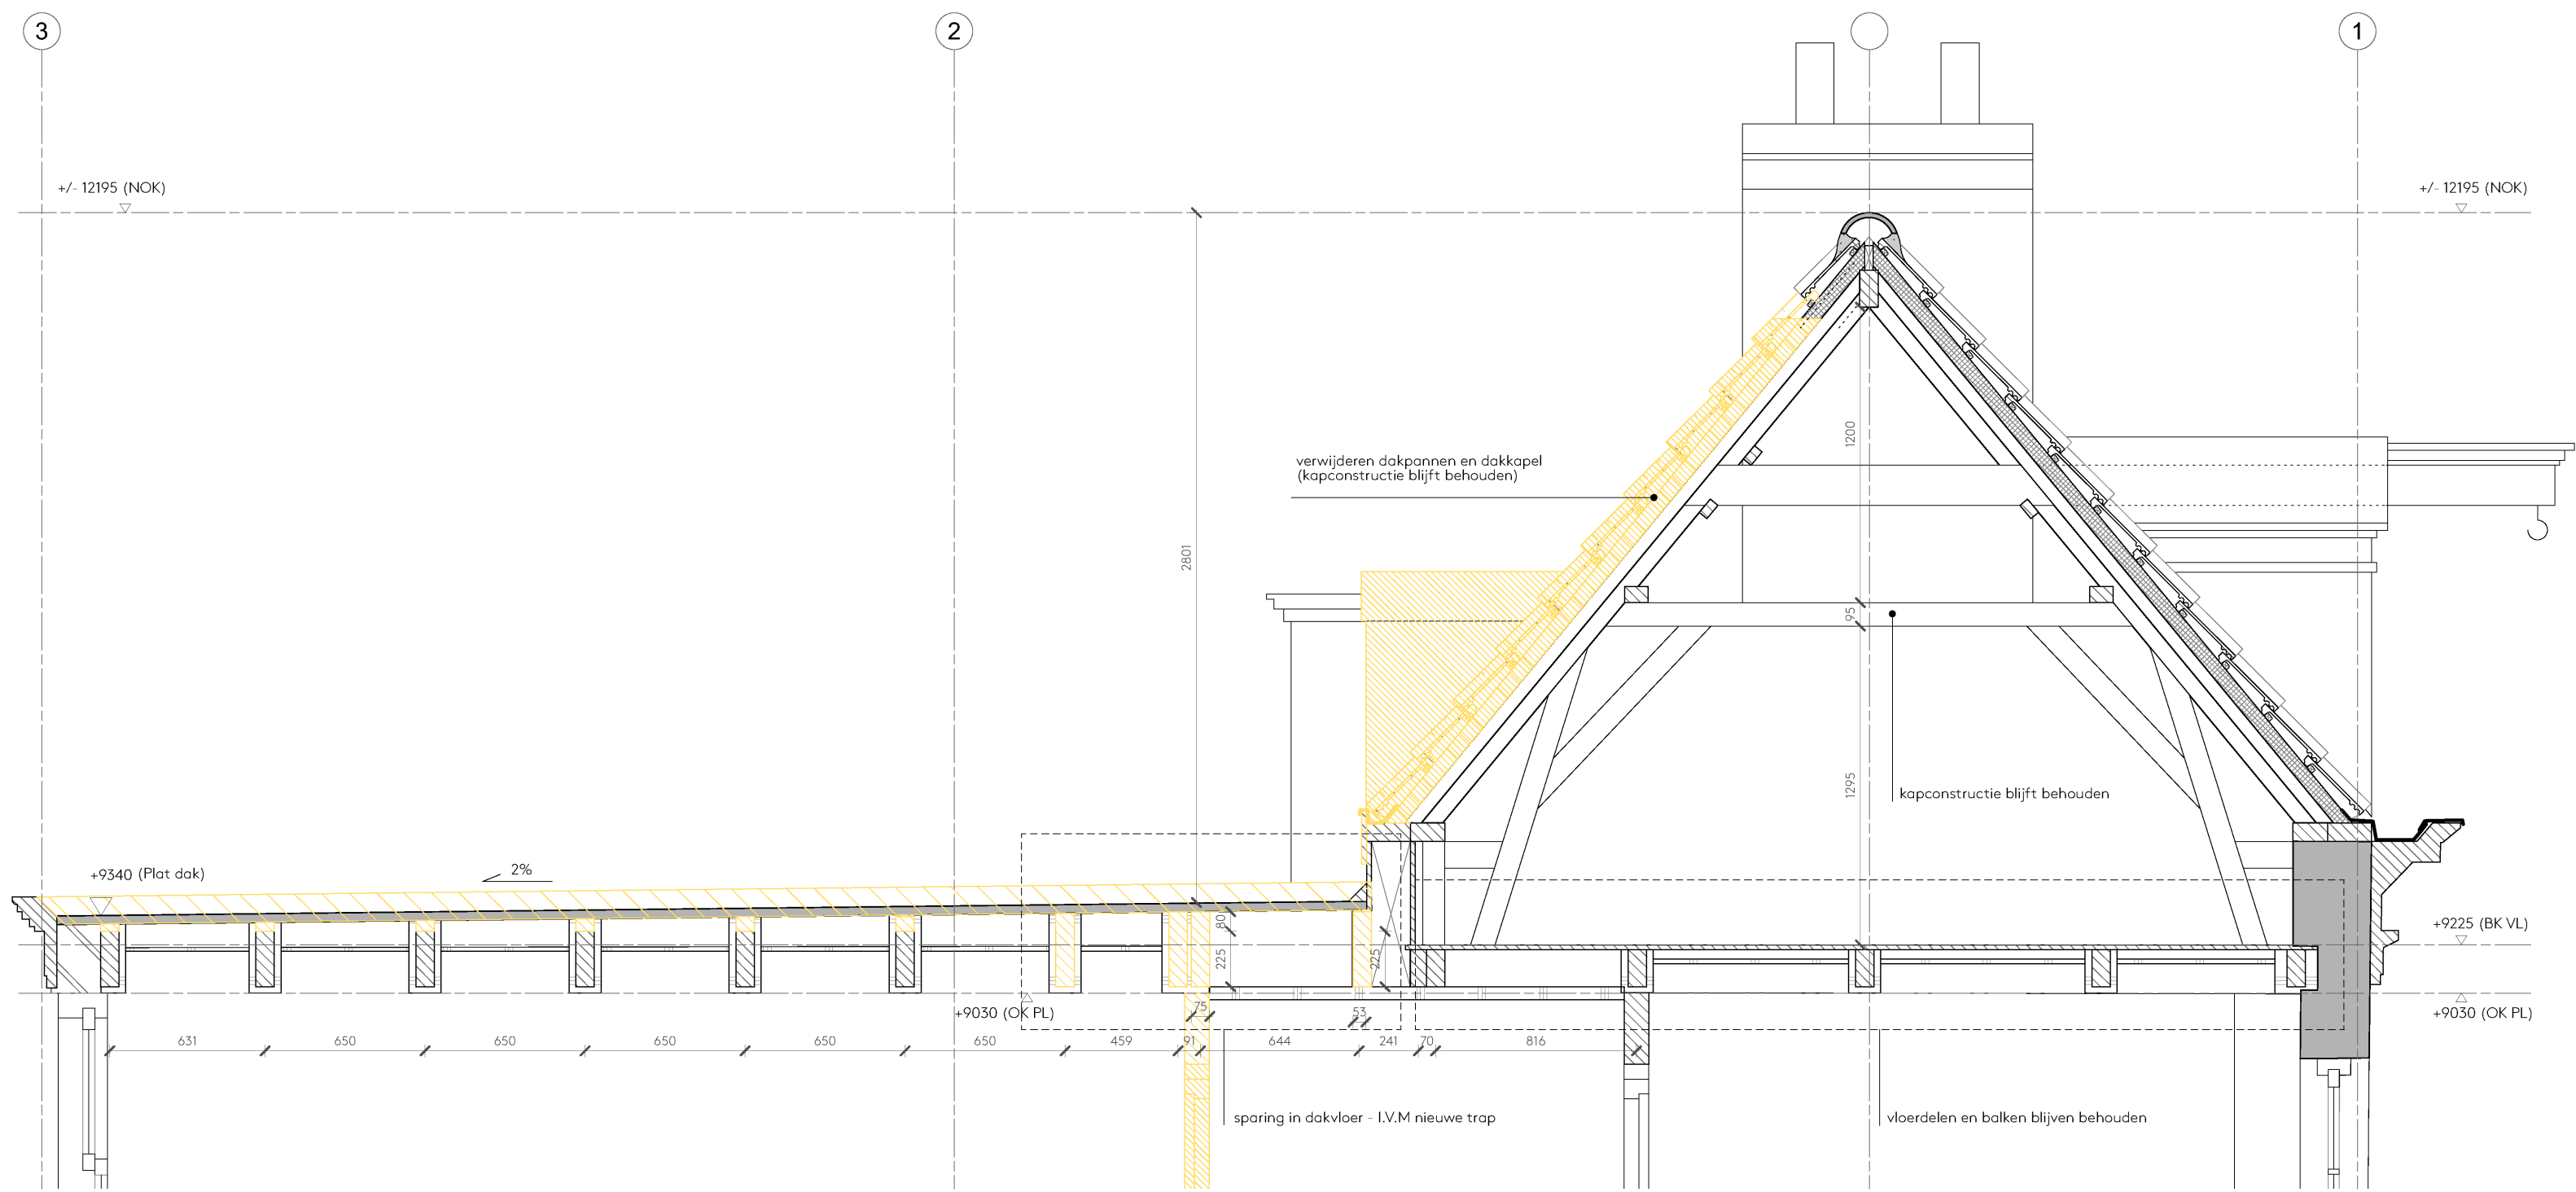

Wilgenweg 20^c
1031 HV Amsterdam
The Netherlands

SER
GESCH
OEMAK
ER
architects

+31 20 221 61 77
office@sergeschoemaker.com
www.sergeschoemaker.com

Verbouwing 5.1, 2, e [redacted], Amsterdam

SLOOPTEKENING

Doorsnede A-A¹ - Dak
Schaal 1:25

Project 094
Tekening B3013

Getekend 28.06.2024
Formaat A3
Revisie - C.10.07.2024