




**BUILDING ELEVATION "A"** ①  
SCALE: 1/4" = 1'-0" A-1

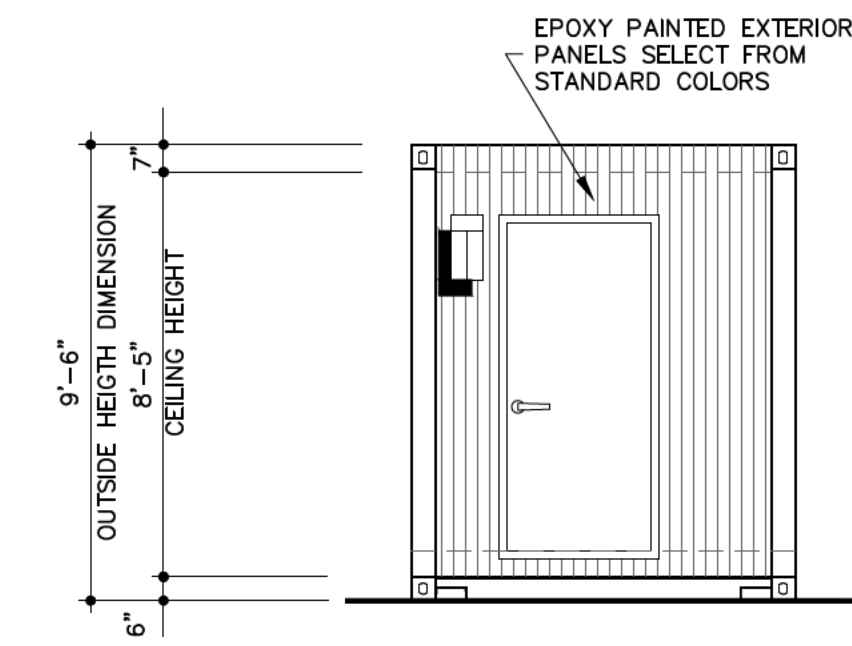


**BUILDING ELEVATION "B"** ②  
SCALE: 1/4" = 1'-0" A-1

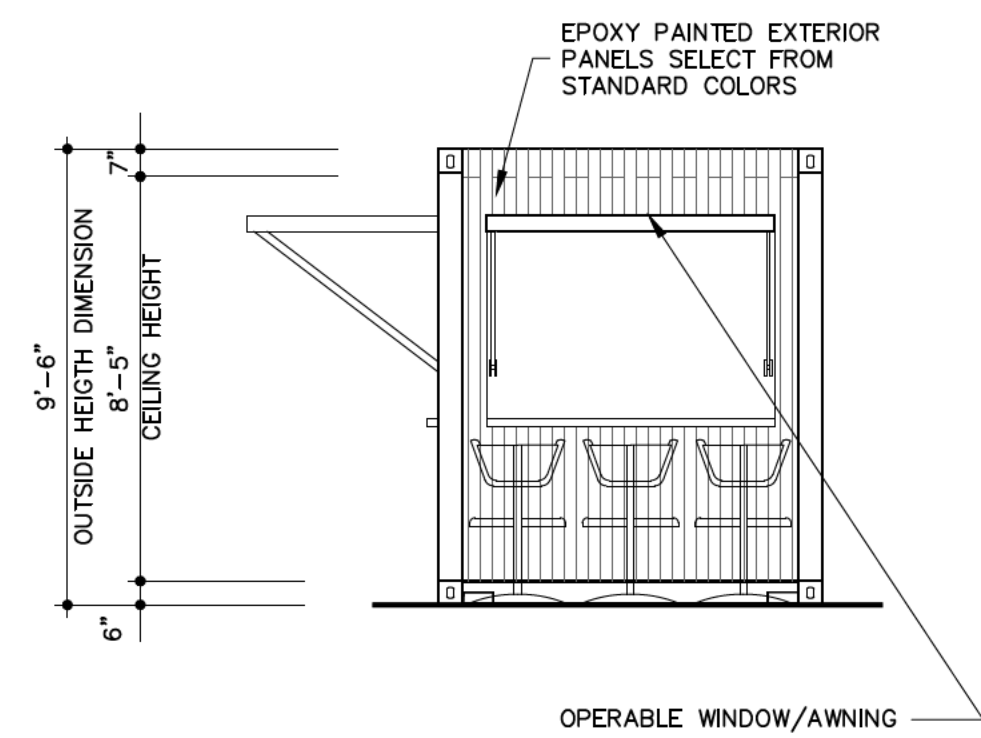


**BUILDING ELEVATION "C"** ④  
SCALE: 1/4" = 1'-0" A-1

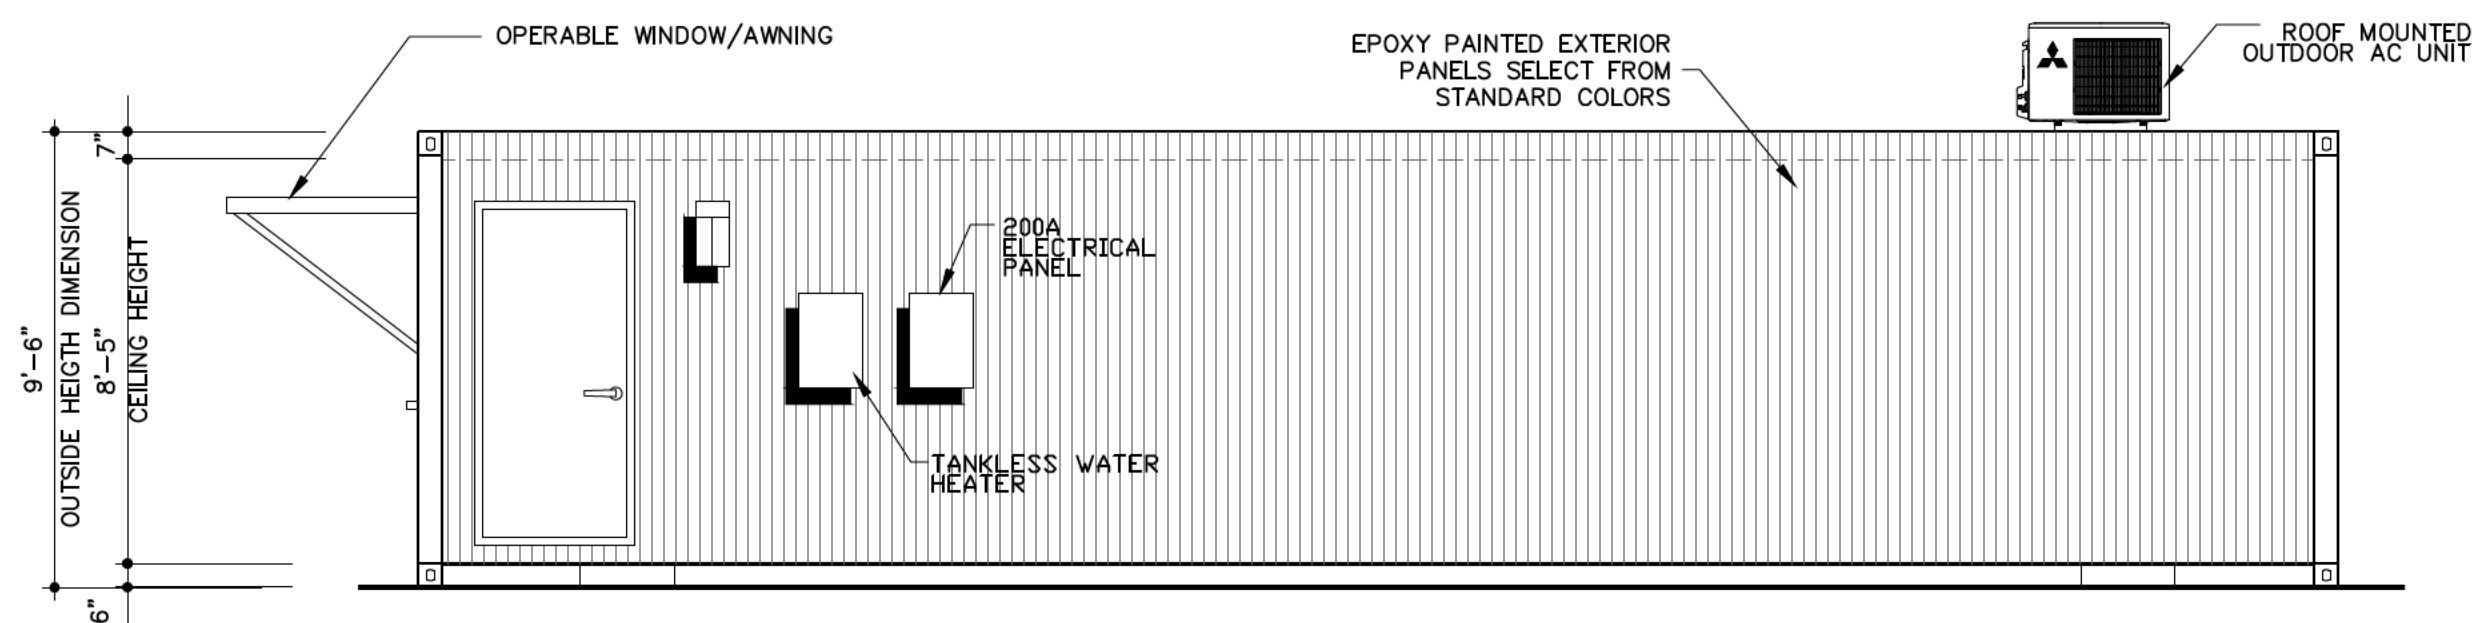

**BUILDING ELEVATION "D"** ③  
SCALE: 1/4" = 1'-0" A-1

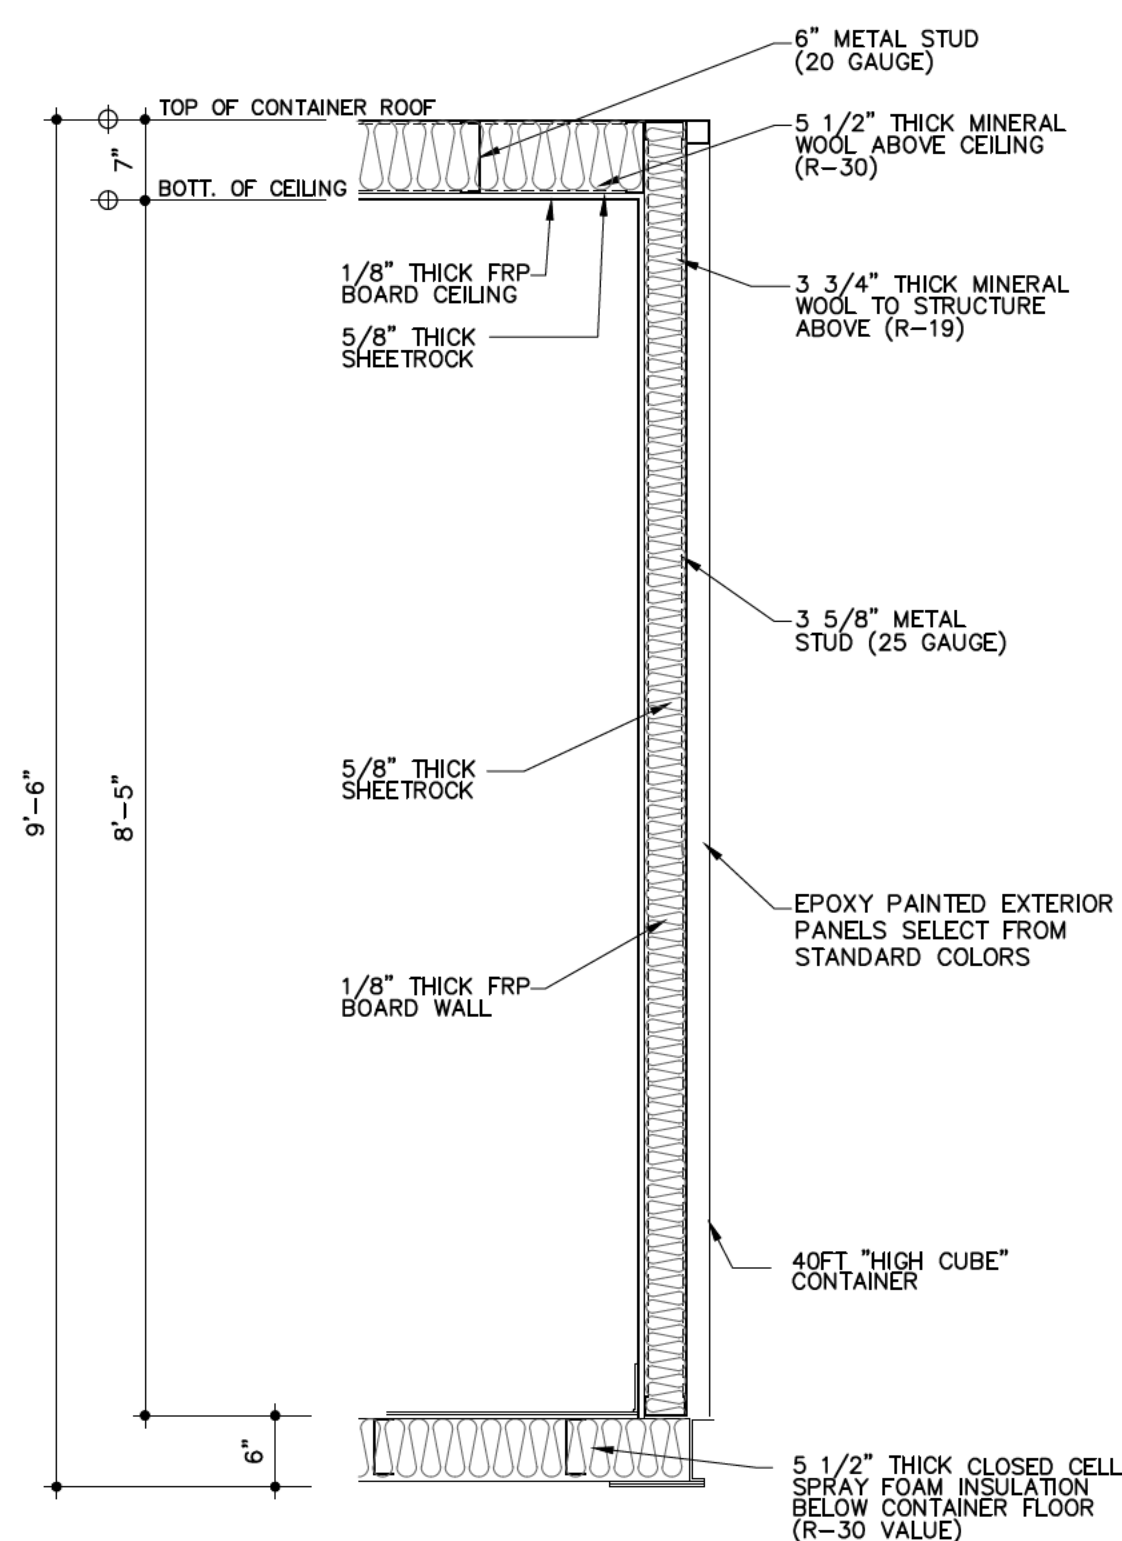

**WALL SECTION** ⑧  
SCALE: 3/4" = 1'-0" A-1

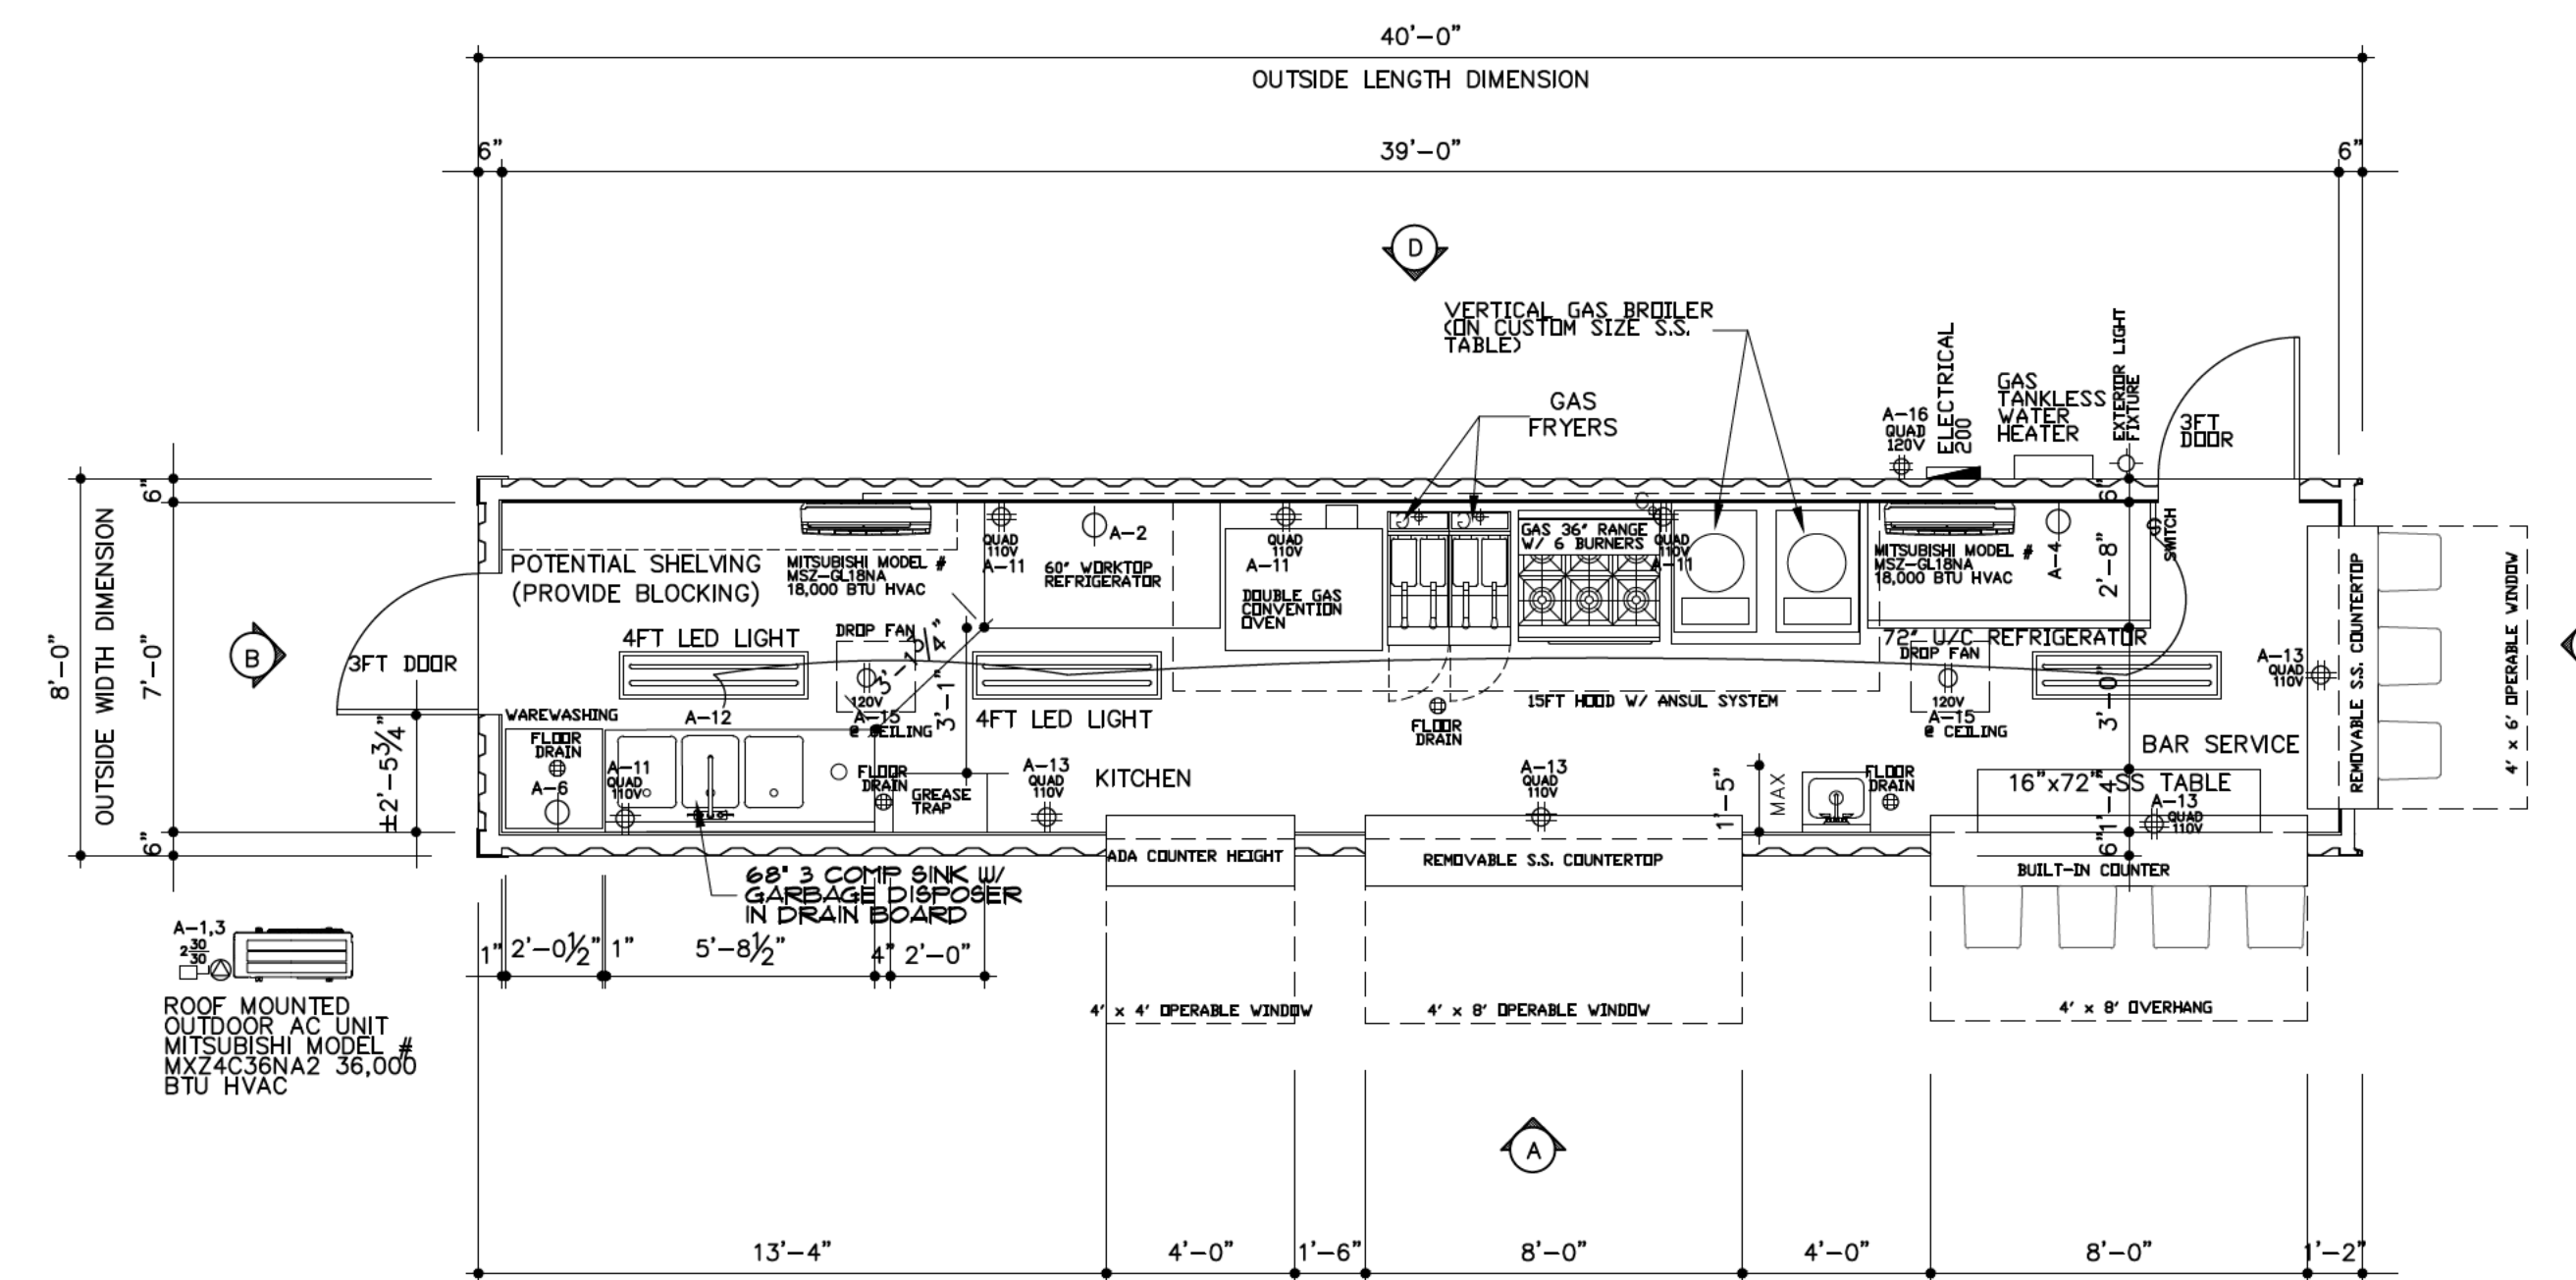

- NOTES:
1. PROVIDE ROOFTOP OUTLET FOR FUTURE SIGNAGE.
  2. PROVIDE ADDITIONAL ALT FOR DROPPAN.

**FLOOR PLAN**  
SCALE: 1/4" = 1'-0"

AUTHORIZED SIGNATURE OF PRODUCTION

I HAVE REVIEWED ALL PLANS AND SPECIFICATIONS FOR THE PROJECT. I AUTHORIZE CONSTRUCTION OF DIAMOND BUILDERS INC. TO CONSTRUCT THE PROJECT AS IS. I UNDERSTAND THAT ANY CHANGES MADE TO THE FLOOR PLANS OR QUOTE WILL RESULT IN ADDITIONAL CHARGES.

# ROOF TOP KITCHEN

## 40FT CONTAINER

SHEET TITLE :

FLOOR PLAN  
BUILDING ELEVATIONS  
BUILDING SECTIONS

SIZE

QUOTE NUMBER

SERIAL NUMBER

DATE: 10/26/20

SHEET  
A-1