
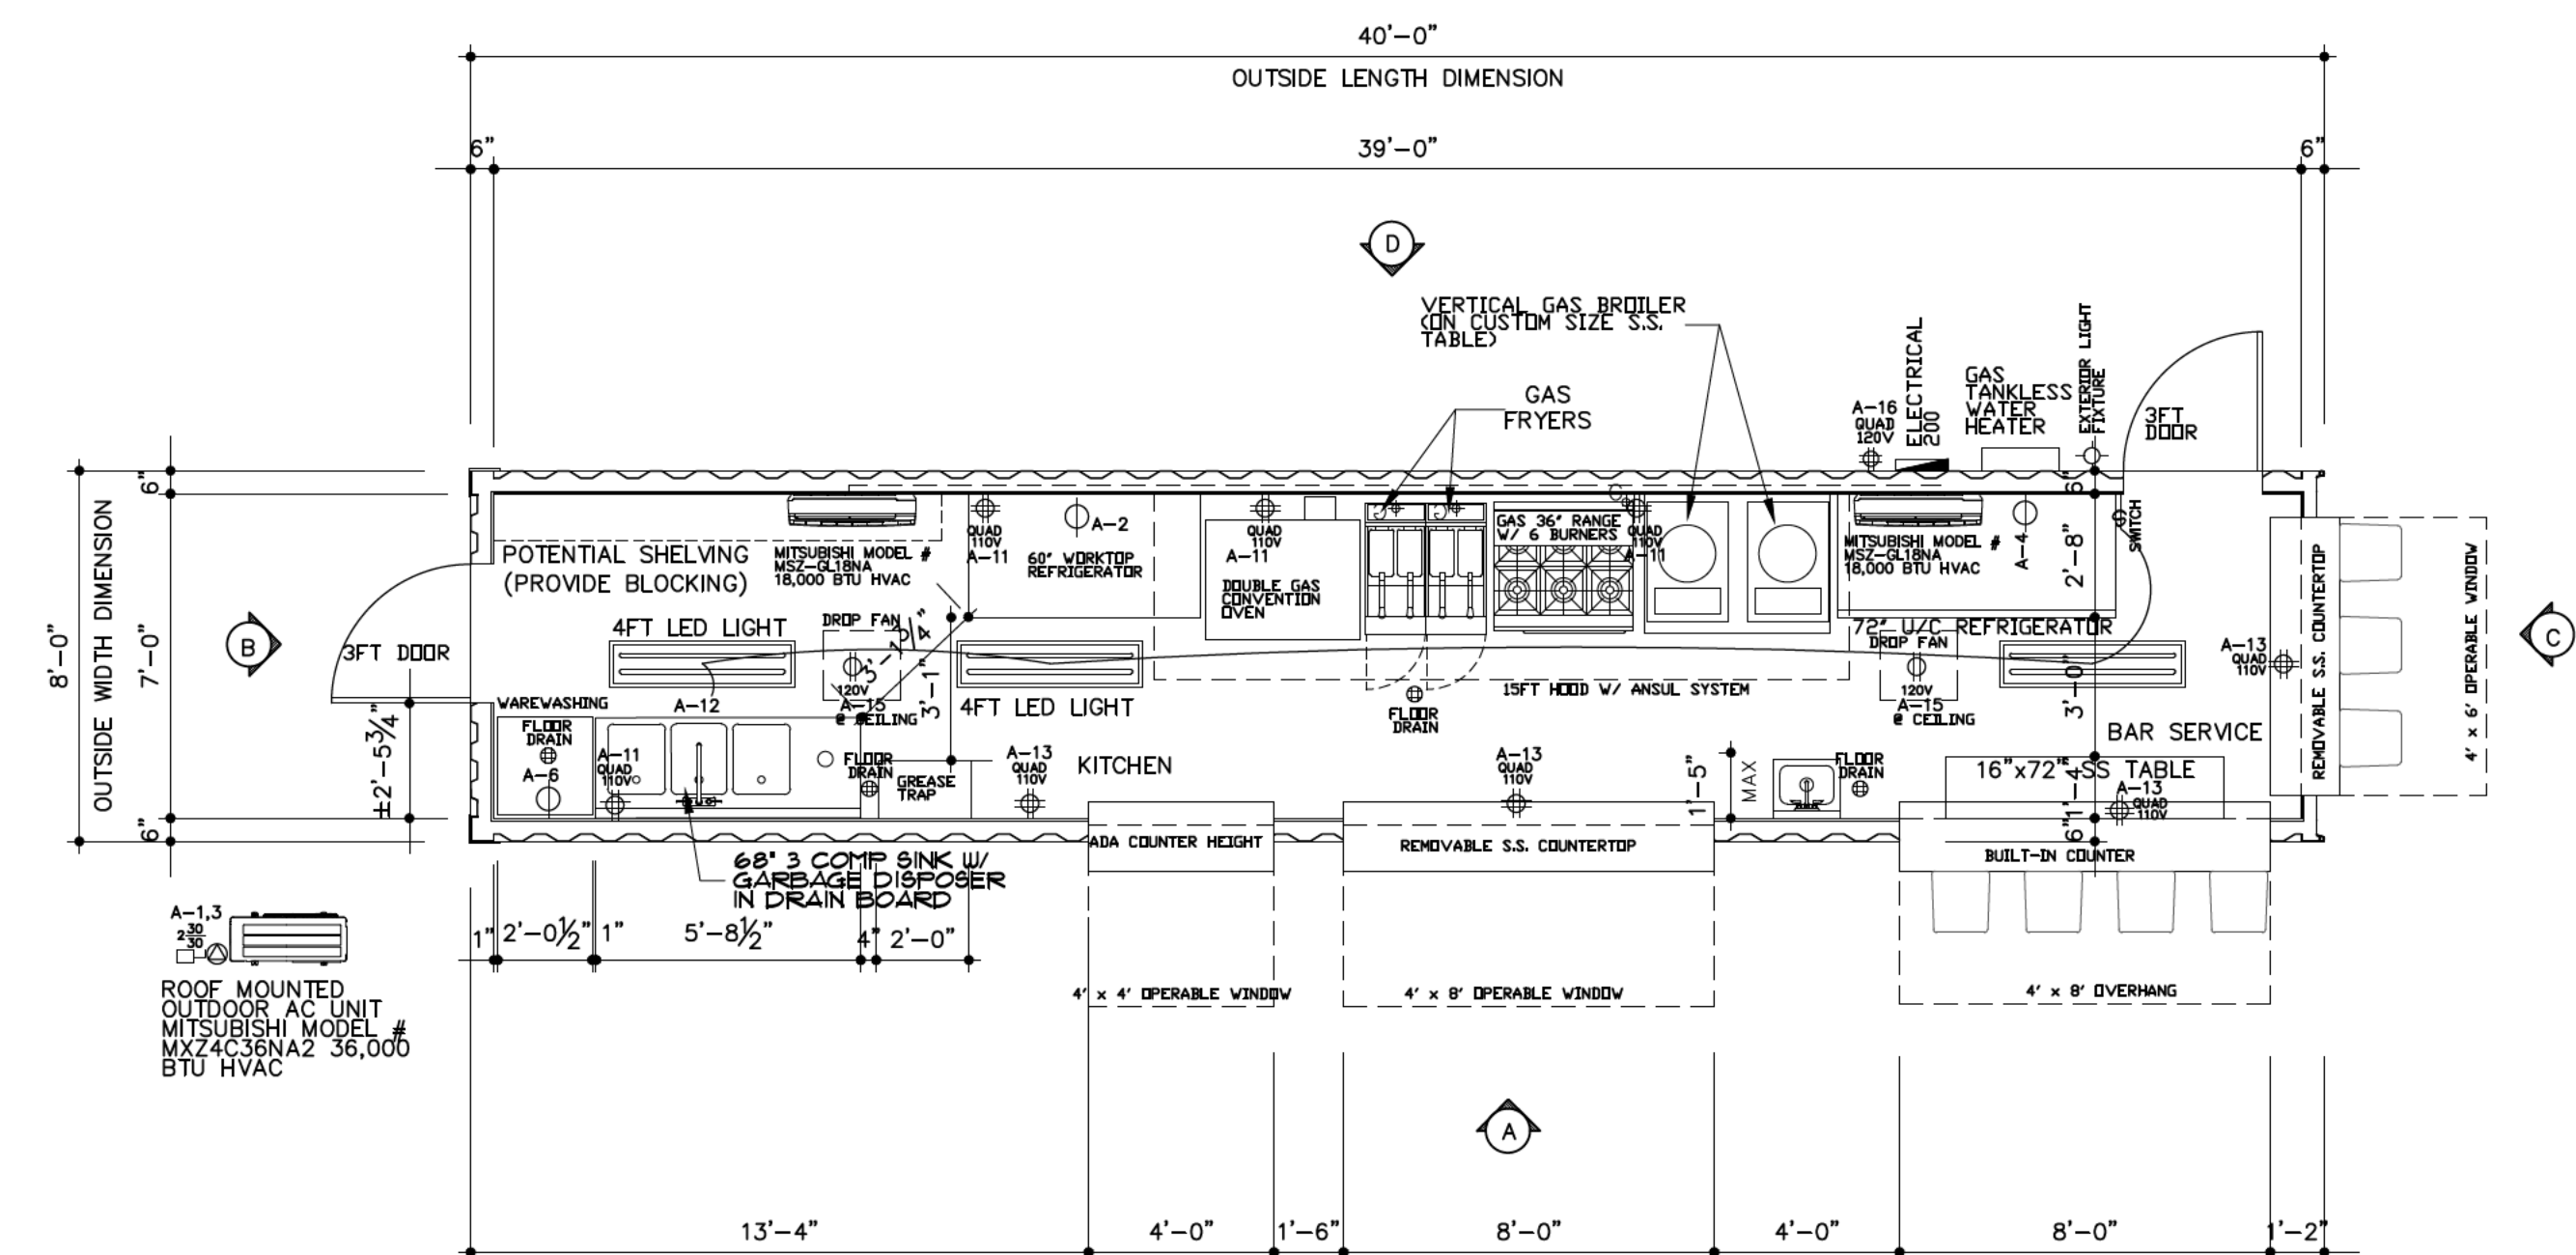
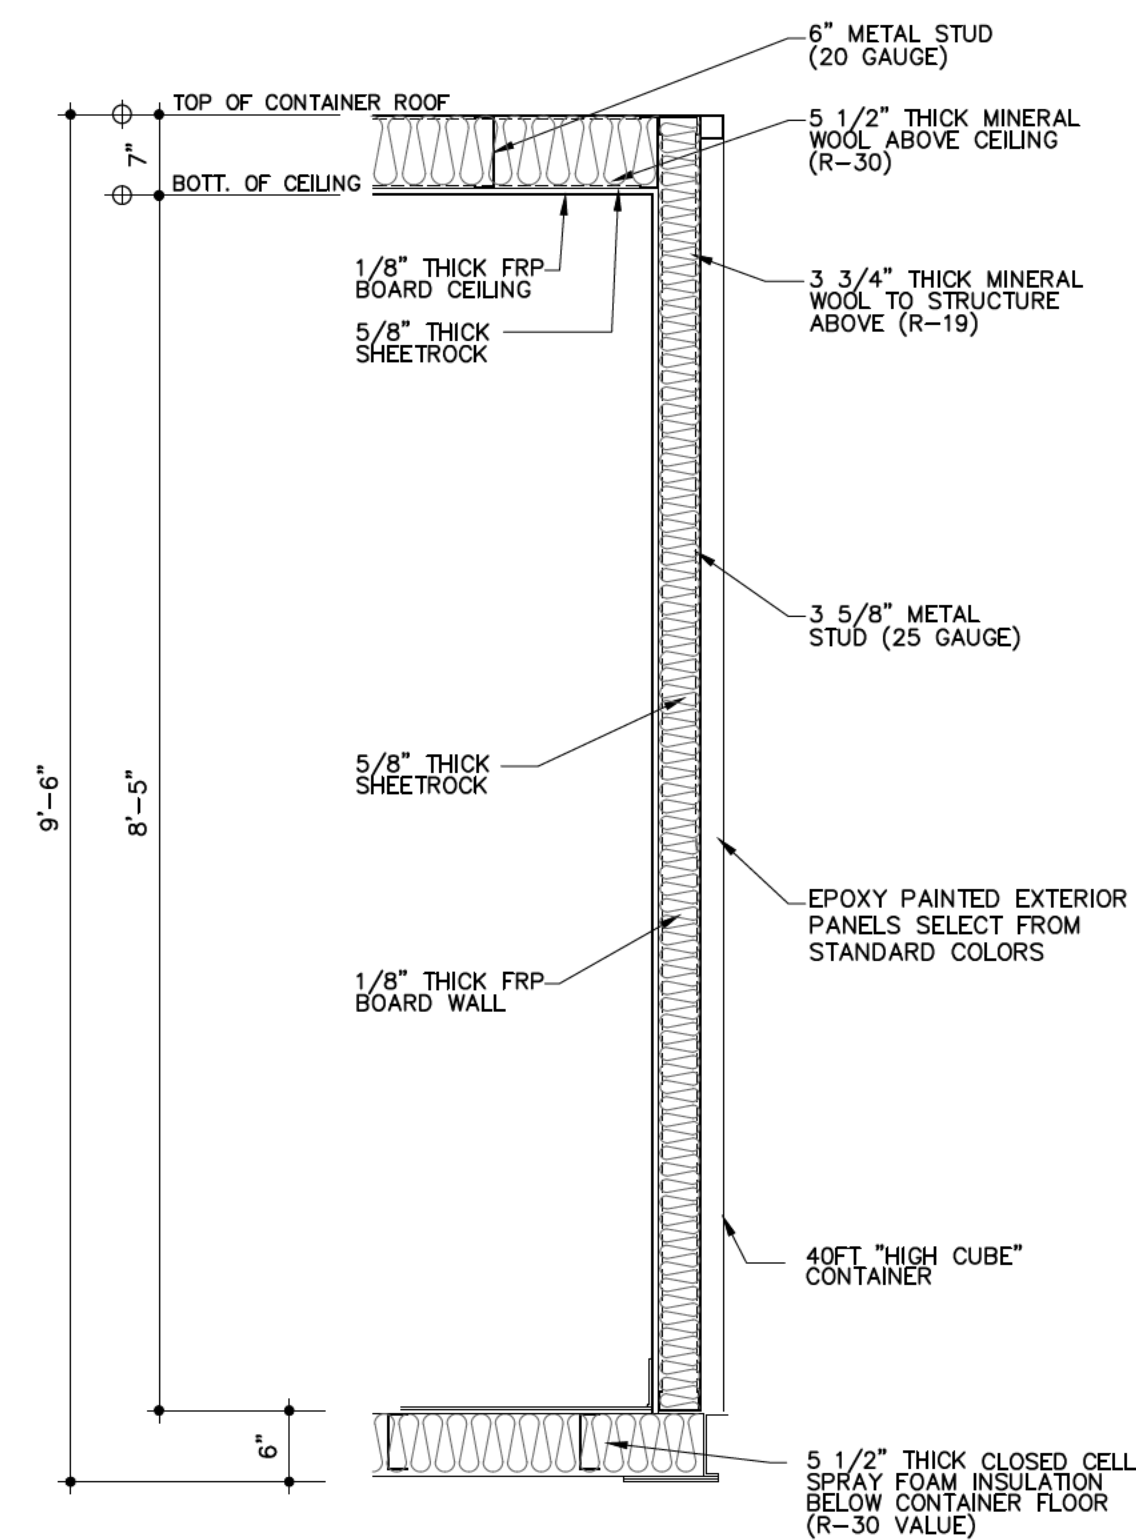
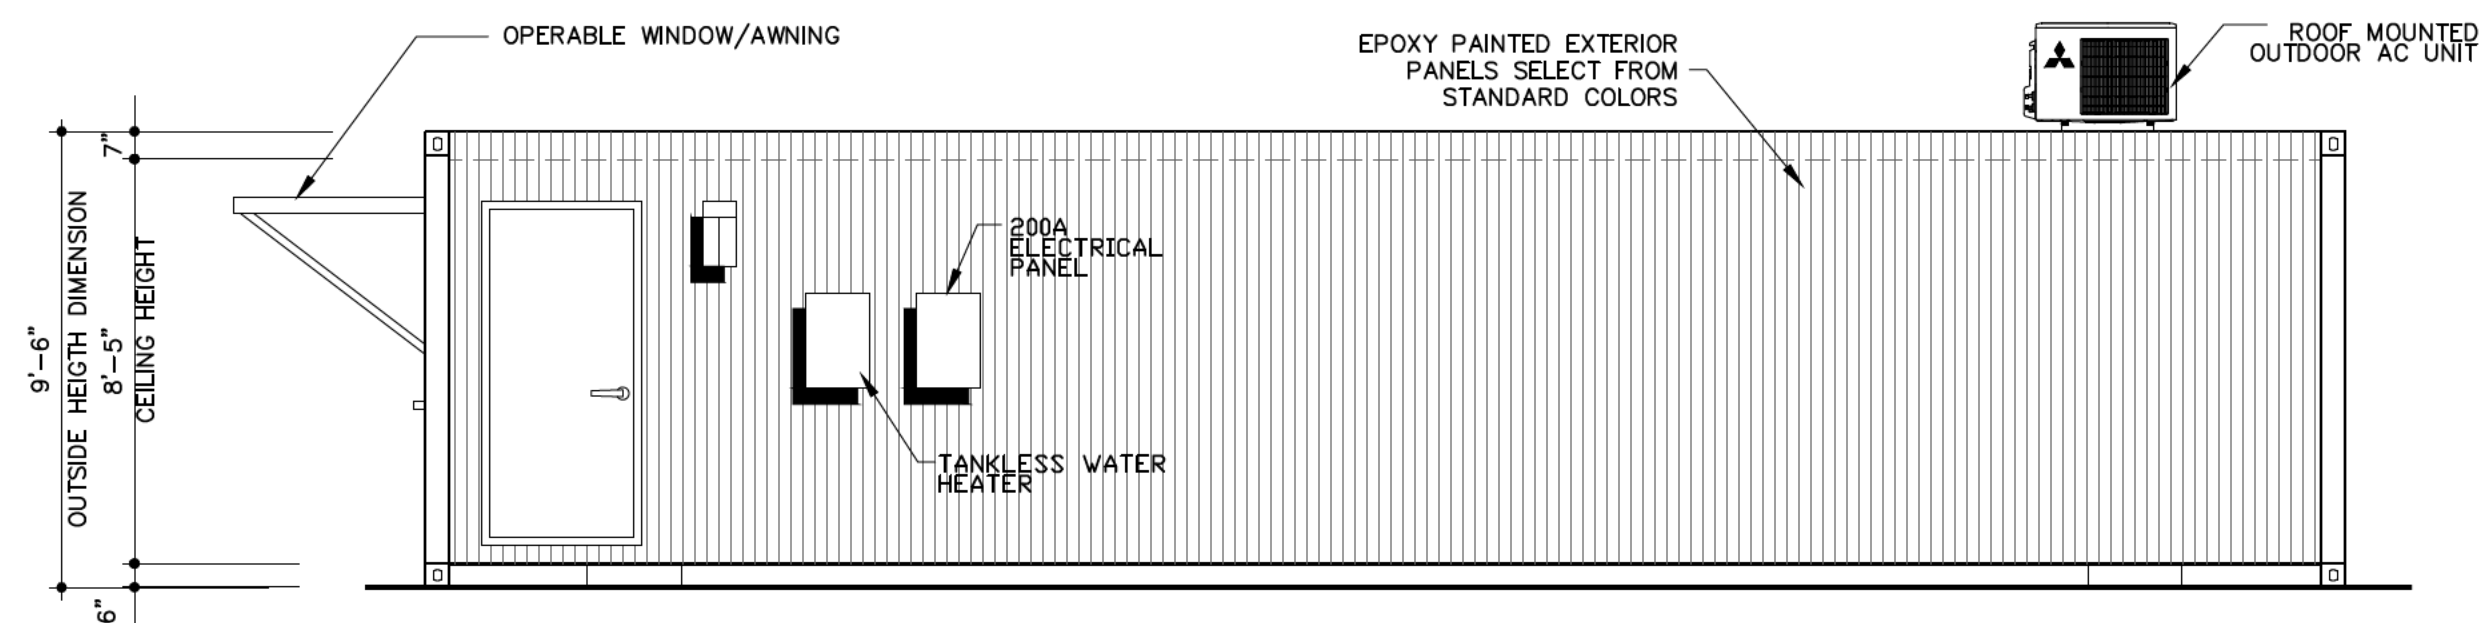
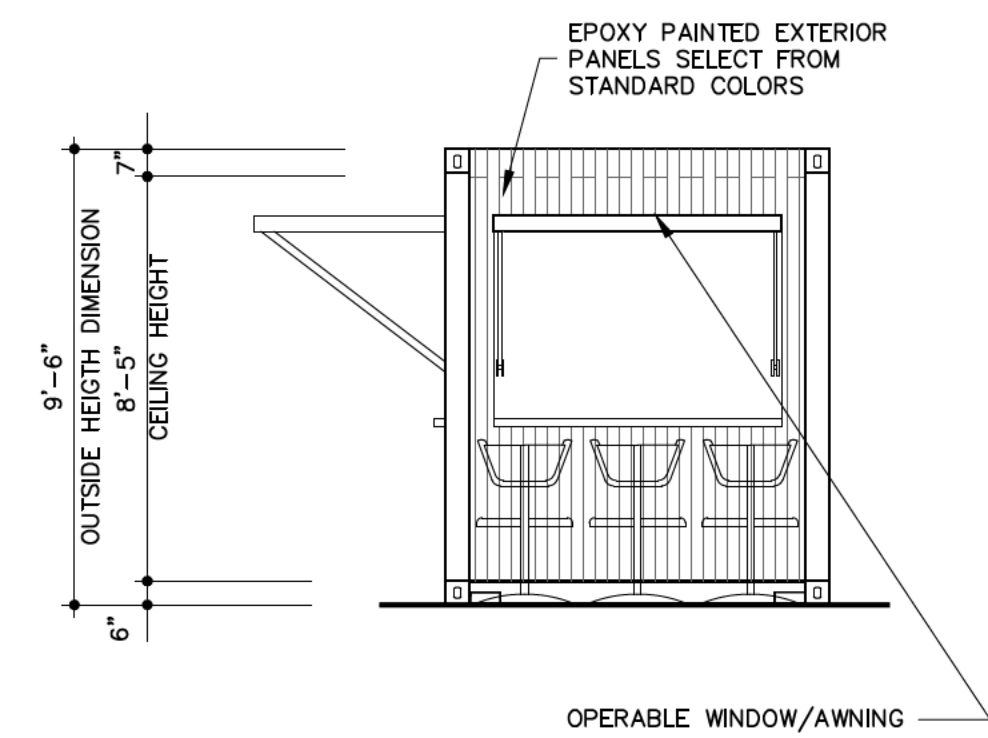
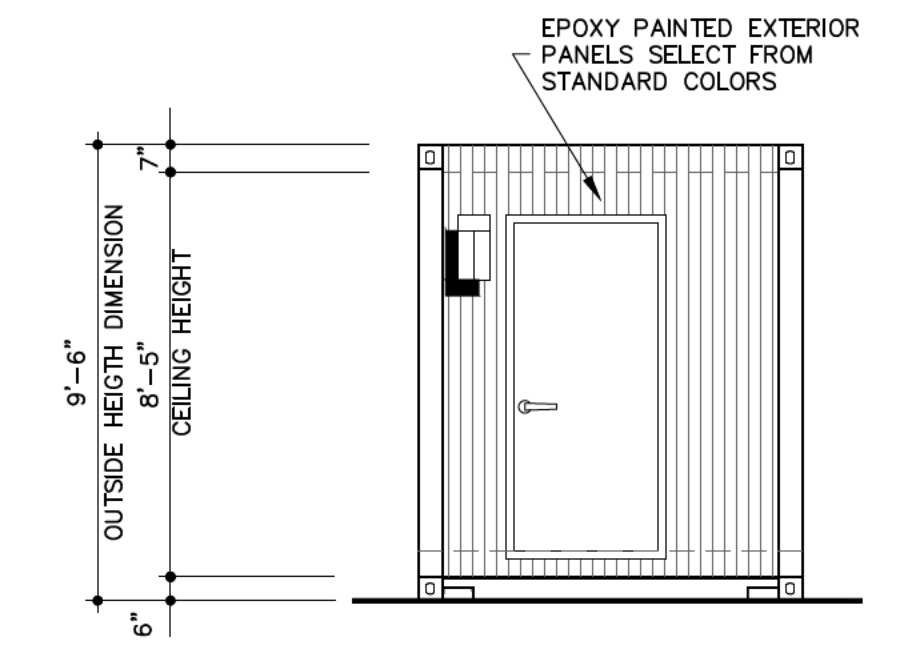


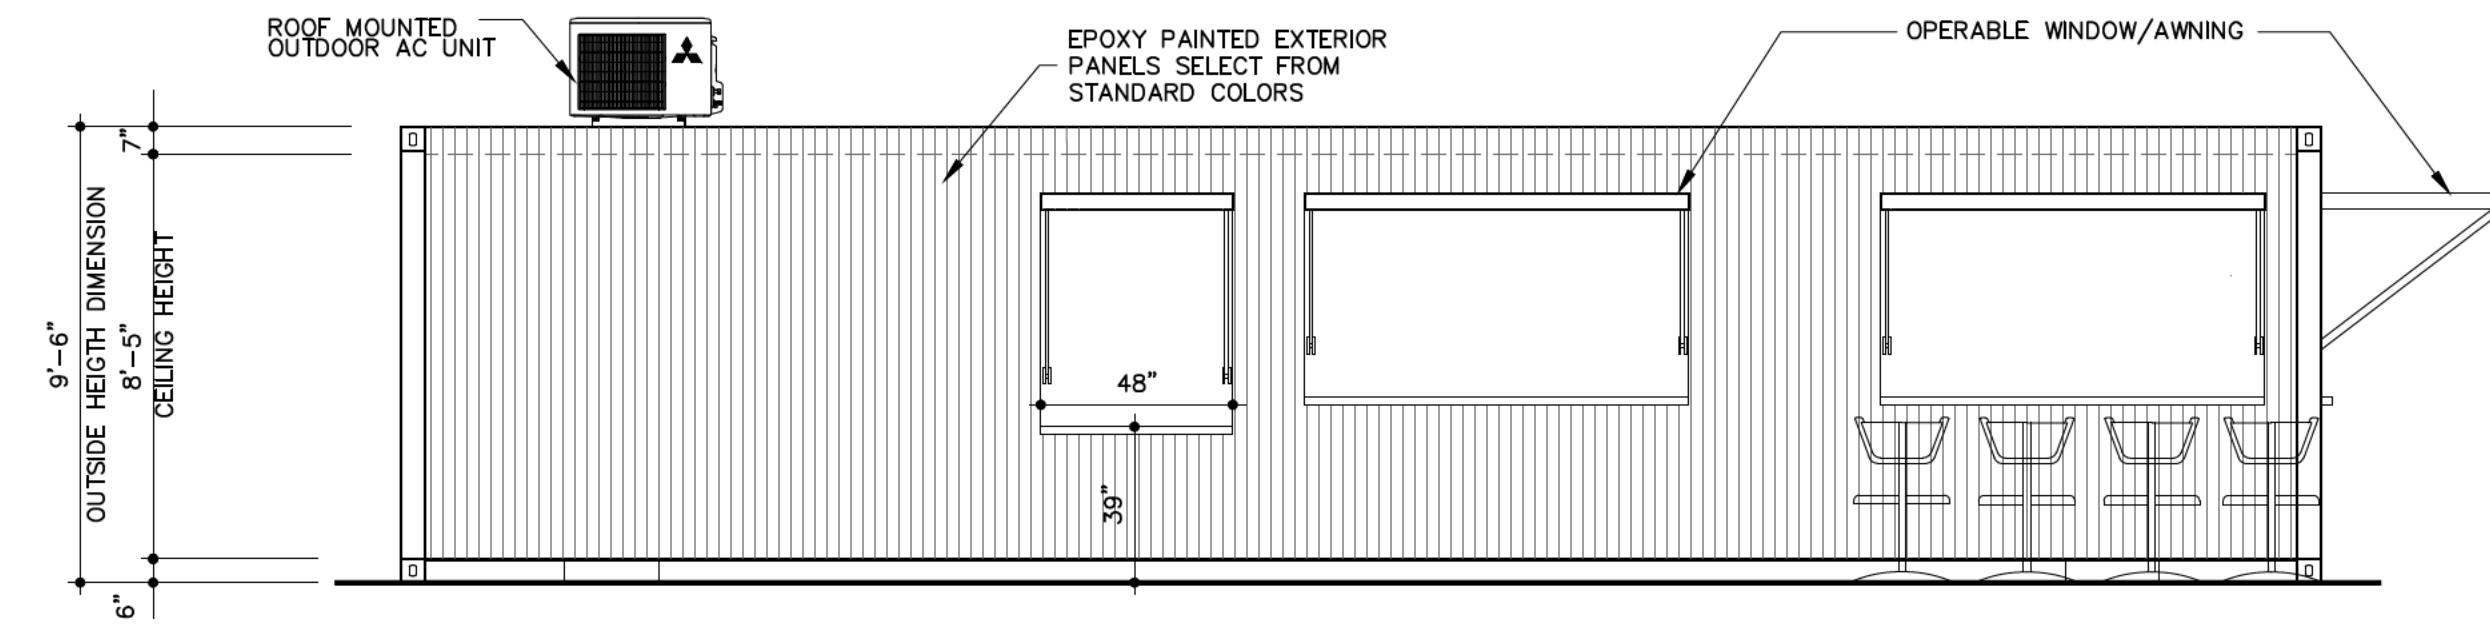

NOTES:

1. PROVIDE ROOFTOP OUTLET FOR FUTURE SIGNAGE.
2. PROVIDE ADDITIONAL ALT FOR DROPFAN.

AUTHORIZED SIGNATURE OF PRODUCTION

I HAVE REVIEWED ALL PLANS AND SPECIFICATIONS FOR THE PROJECT. I AUTHORIZE CONSENT OF DIAMOND BUILDERS INC. TO CONSTRUCT THE PROJECT AS IS. I UNDERSTAND THAT ANY CHANGES MADE TO THE FLOOR PLANS OR QUOTE WILL RESULT IN ADDITIONAL CHARGES.

ROOF TOP KITCHEN

40FT CONTAINER

SHEET TITLE :

FLOOR PLAN
BUILDING ELEVATIONS
BUILDING SECTIONS

SIZE

QUOTE NUMBER

SERIAL NUMBER

DATE: 10/26/20

HEET
A-1