



title: Tijdelijke opstelling Marathon Amsterdam

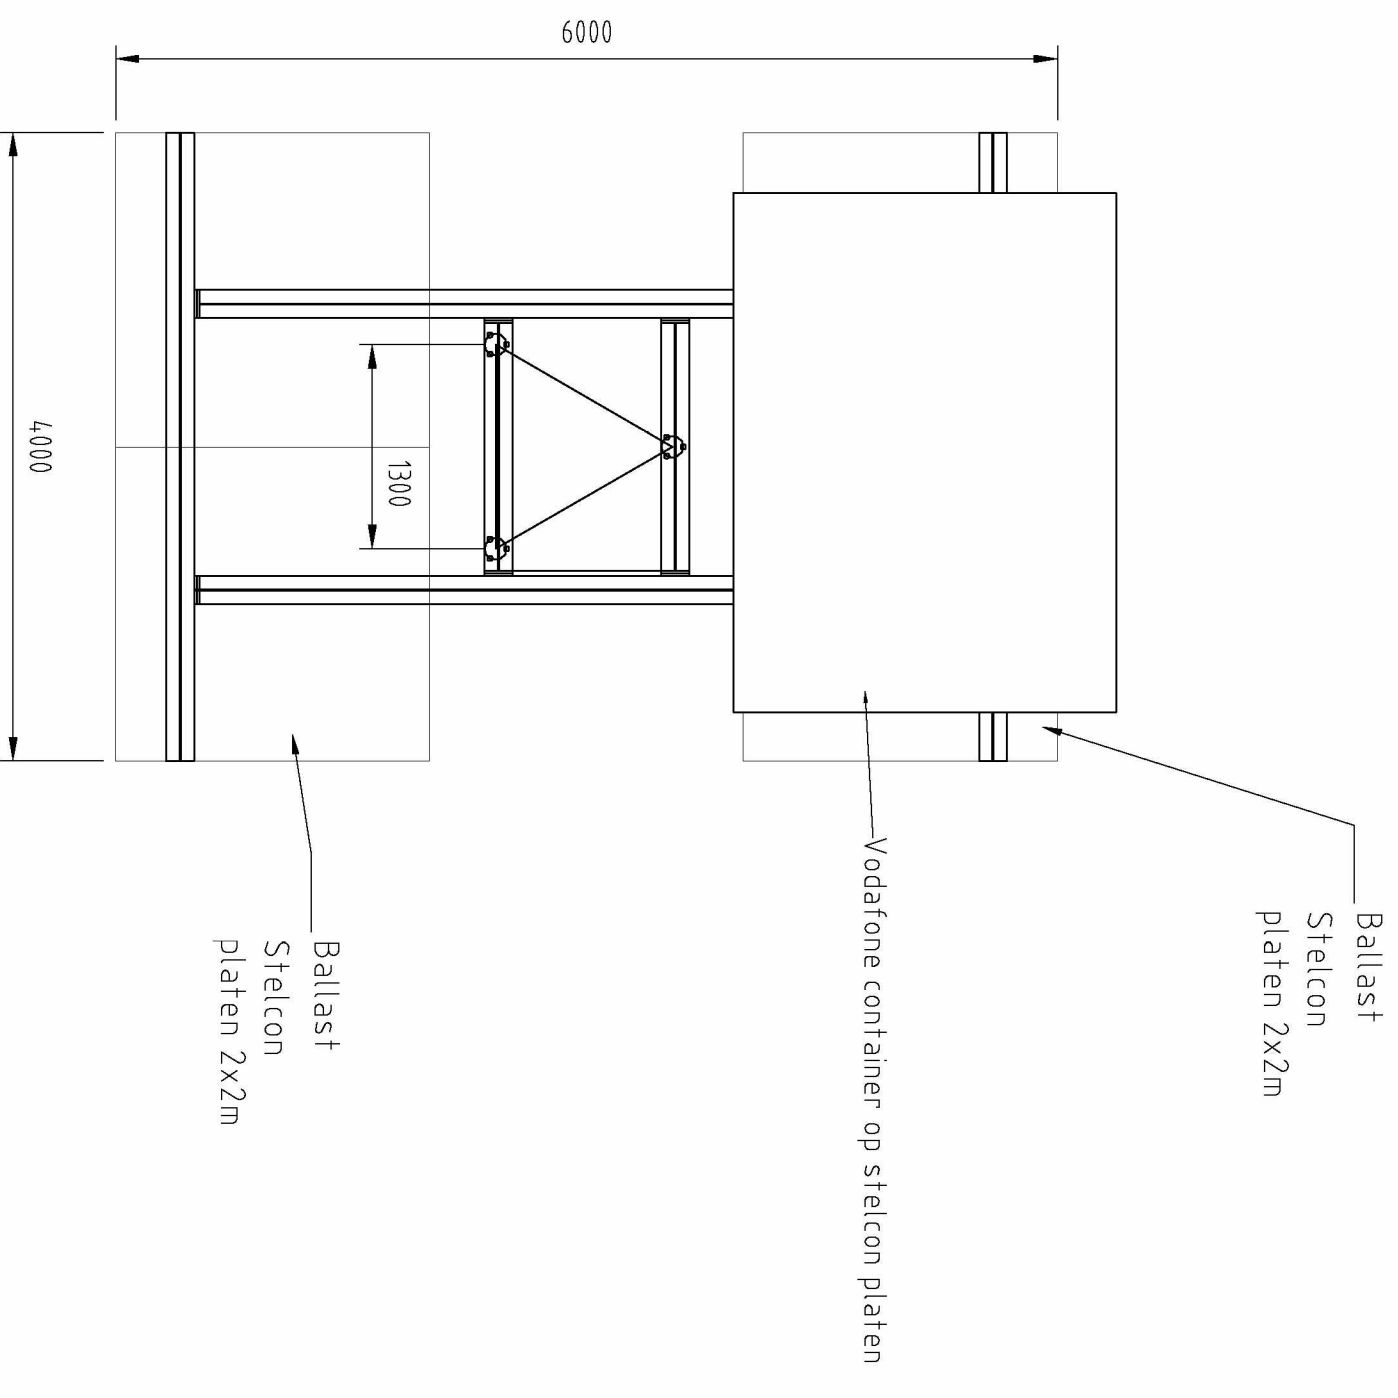

date	06-09-2016	name	EA	scale:	1:150 1:50	location ID:	-
drawn by:	-	checked by:	-	approved by:	-	order nr.:	-
Material:	-	Finish:	-	sheet nr.:	20160906-1		1/2


	Site address:	-	
		Amsterdam	
TripleA Networks Spineerij 15 7122 MR Aalten tel: +31 (0)543 47 47 18 E-Mail: info@tripleanetworks.nl			

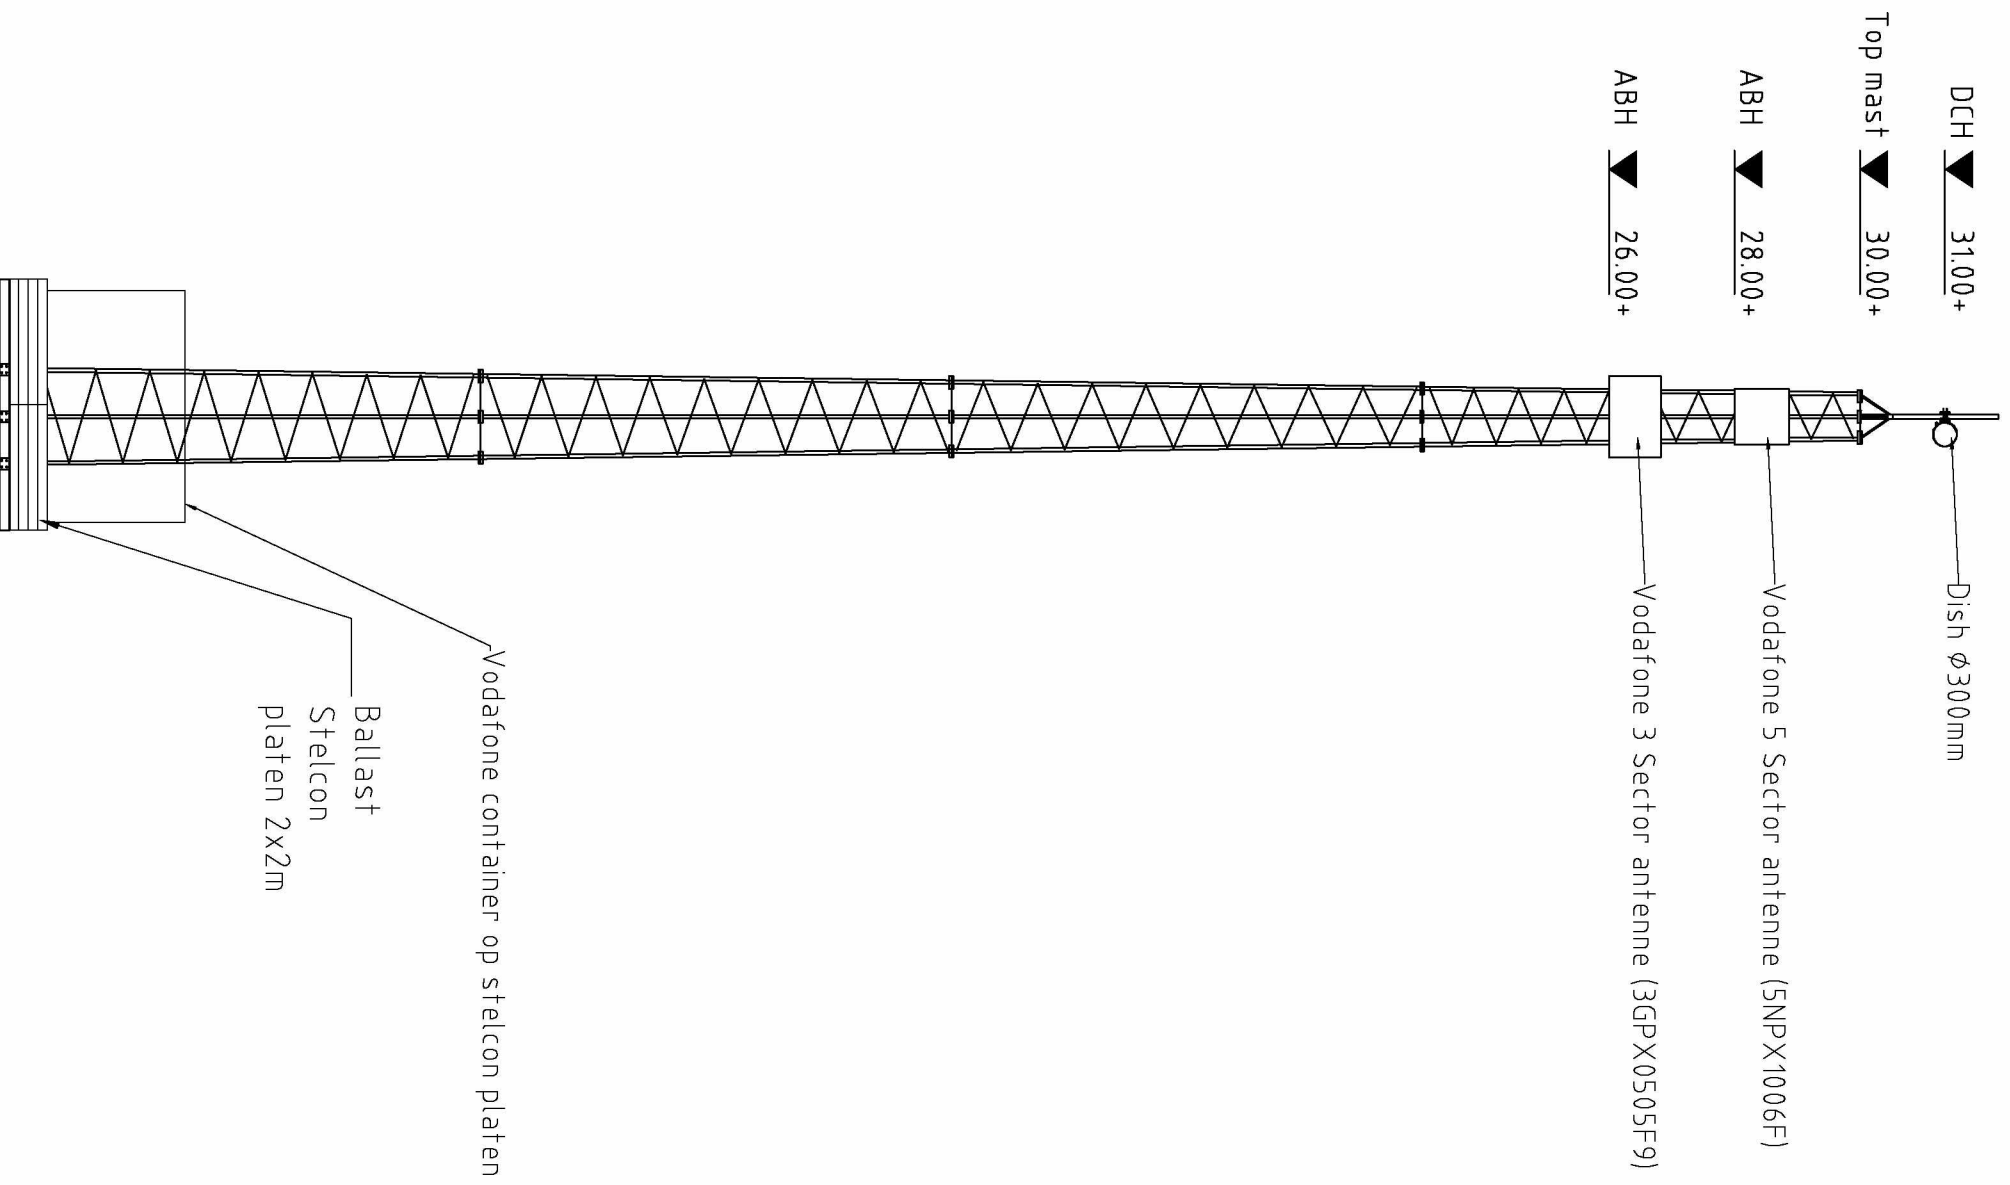

title: Tijdelijke opstelling Marathon Amsterdam

date	06-09-2016	name	EA	scale:	1:150 1:50	location ID:	-
drawn by:	-	checked by:	-	approved by:	-	order nr.:	-
approved by:	-	Material:	-	Finish:	-	drawing nr.:	20160906-2
sheet nr.:	2/2	Material:	-	Finish:	-	sheet nr.:	2/2

MA TripleA Networks
smart solutions | strong connections

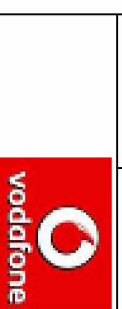

Site address: -
Amsterdam

TripleA Networks Spineerij 15 7122 MR Aalten tel:+31 (0)543 47 47 18 E-Mail: info@tripleanetworks.nl

A3
Projectie