
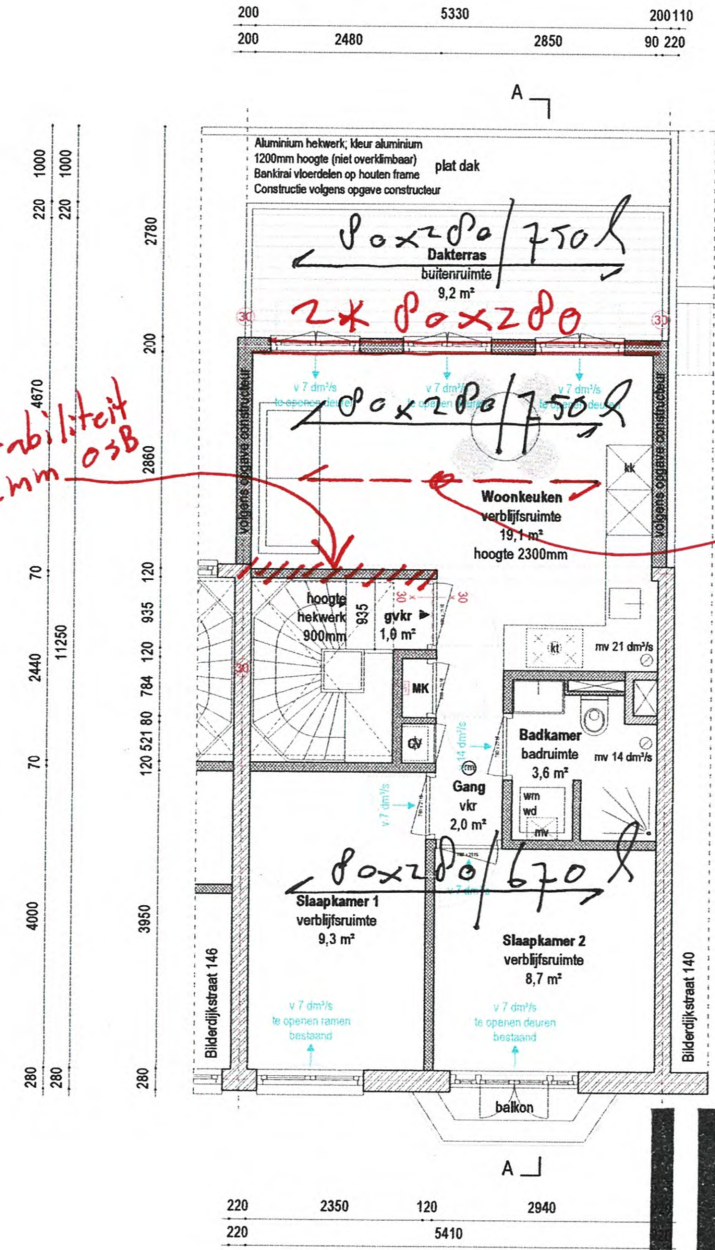


211230

nr. 5.1, 2, e

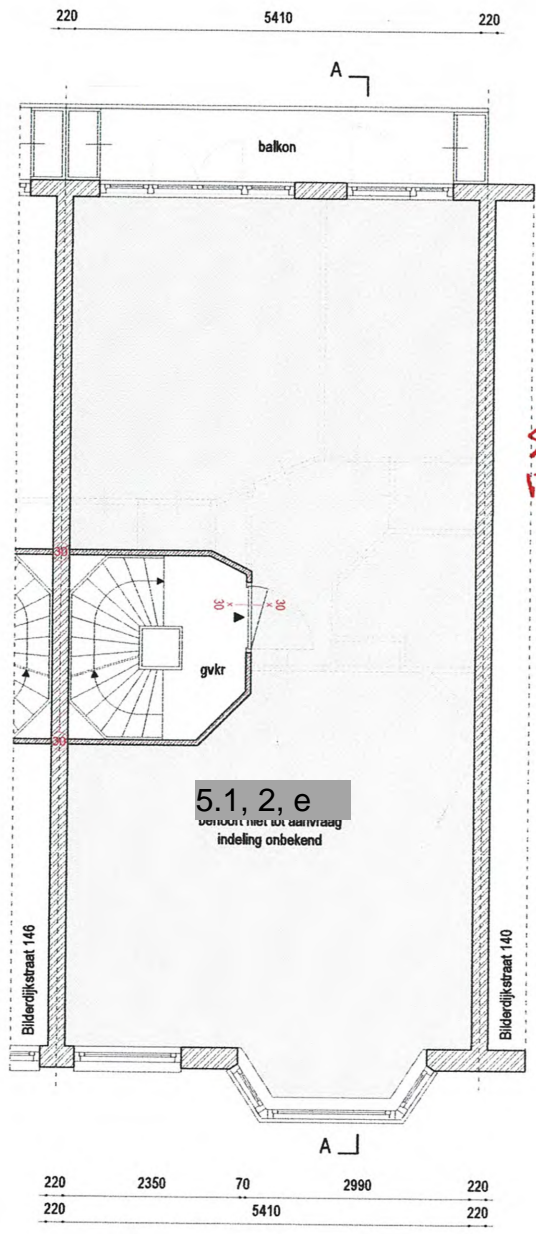

IRg
ONTWERPERS

CONS
TRUC
TIEF

A 1/2
20.12.2021

+31(0)20-688 09 64
info@ir-groep.nl
www.deingenieursgroep.nl

+17640 b.k. nok

+17640 b.k. nok

+15300 b.k. uitbouw

+15300


+12640 b.k. dak

+12640

+9560

+6480

+3400

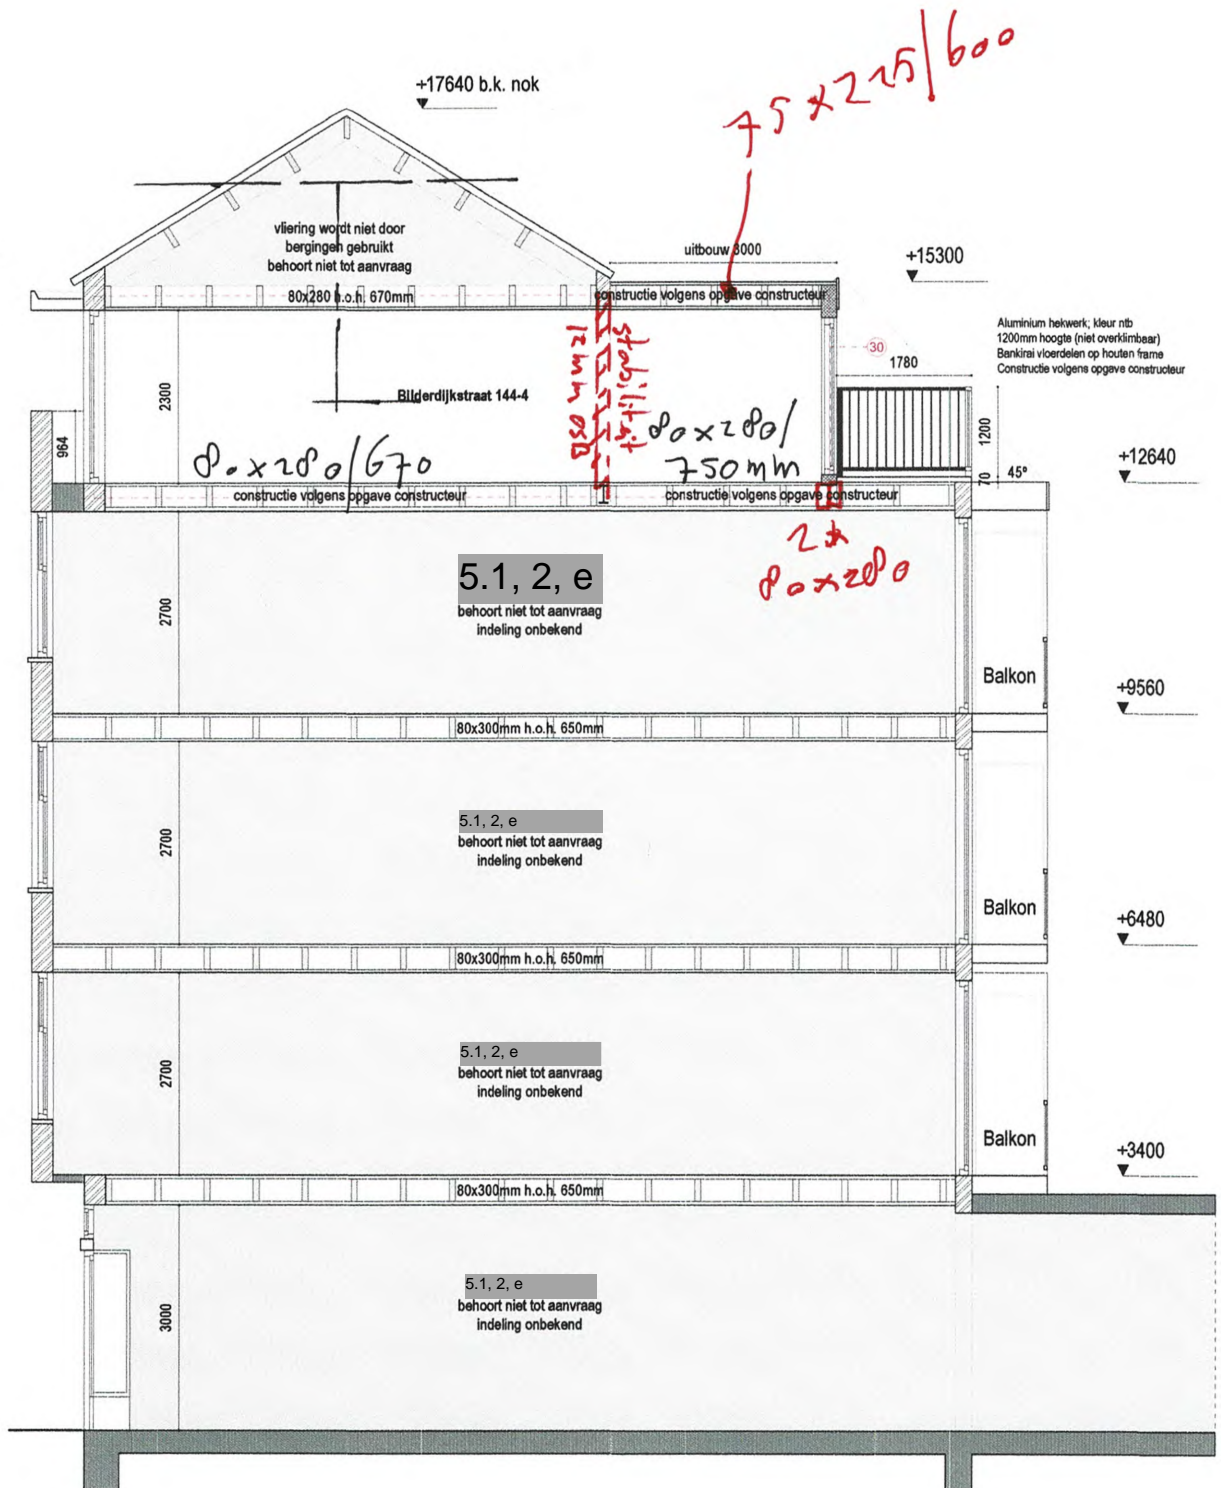

DOORSNEDE A-A
NIEUWE SITUATIE 1:100

2/2