



STUDIO



E.H.107

Eerste Helmerstraat 107
Comparative study
February 2019




SITE: EERSTE HELMERSSTRAAT 107



View from EH107 garden

CURRENT PROPOSAL

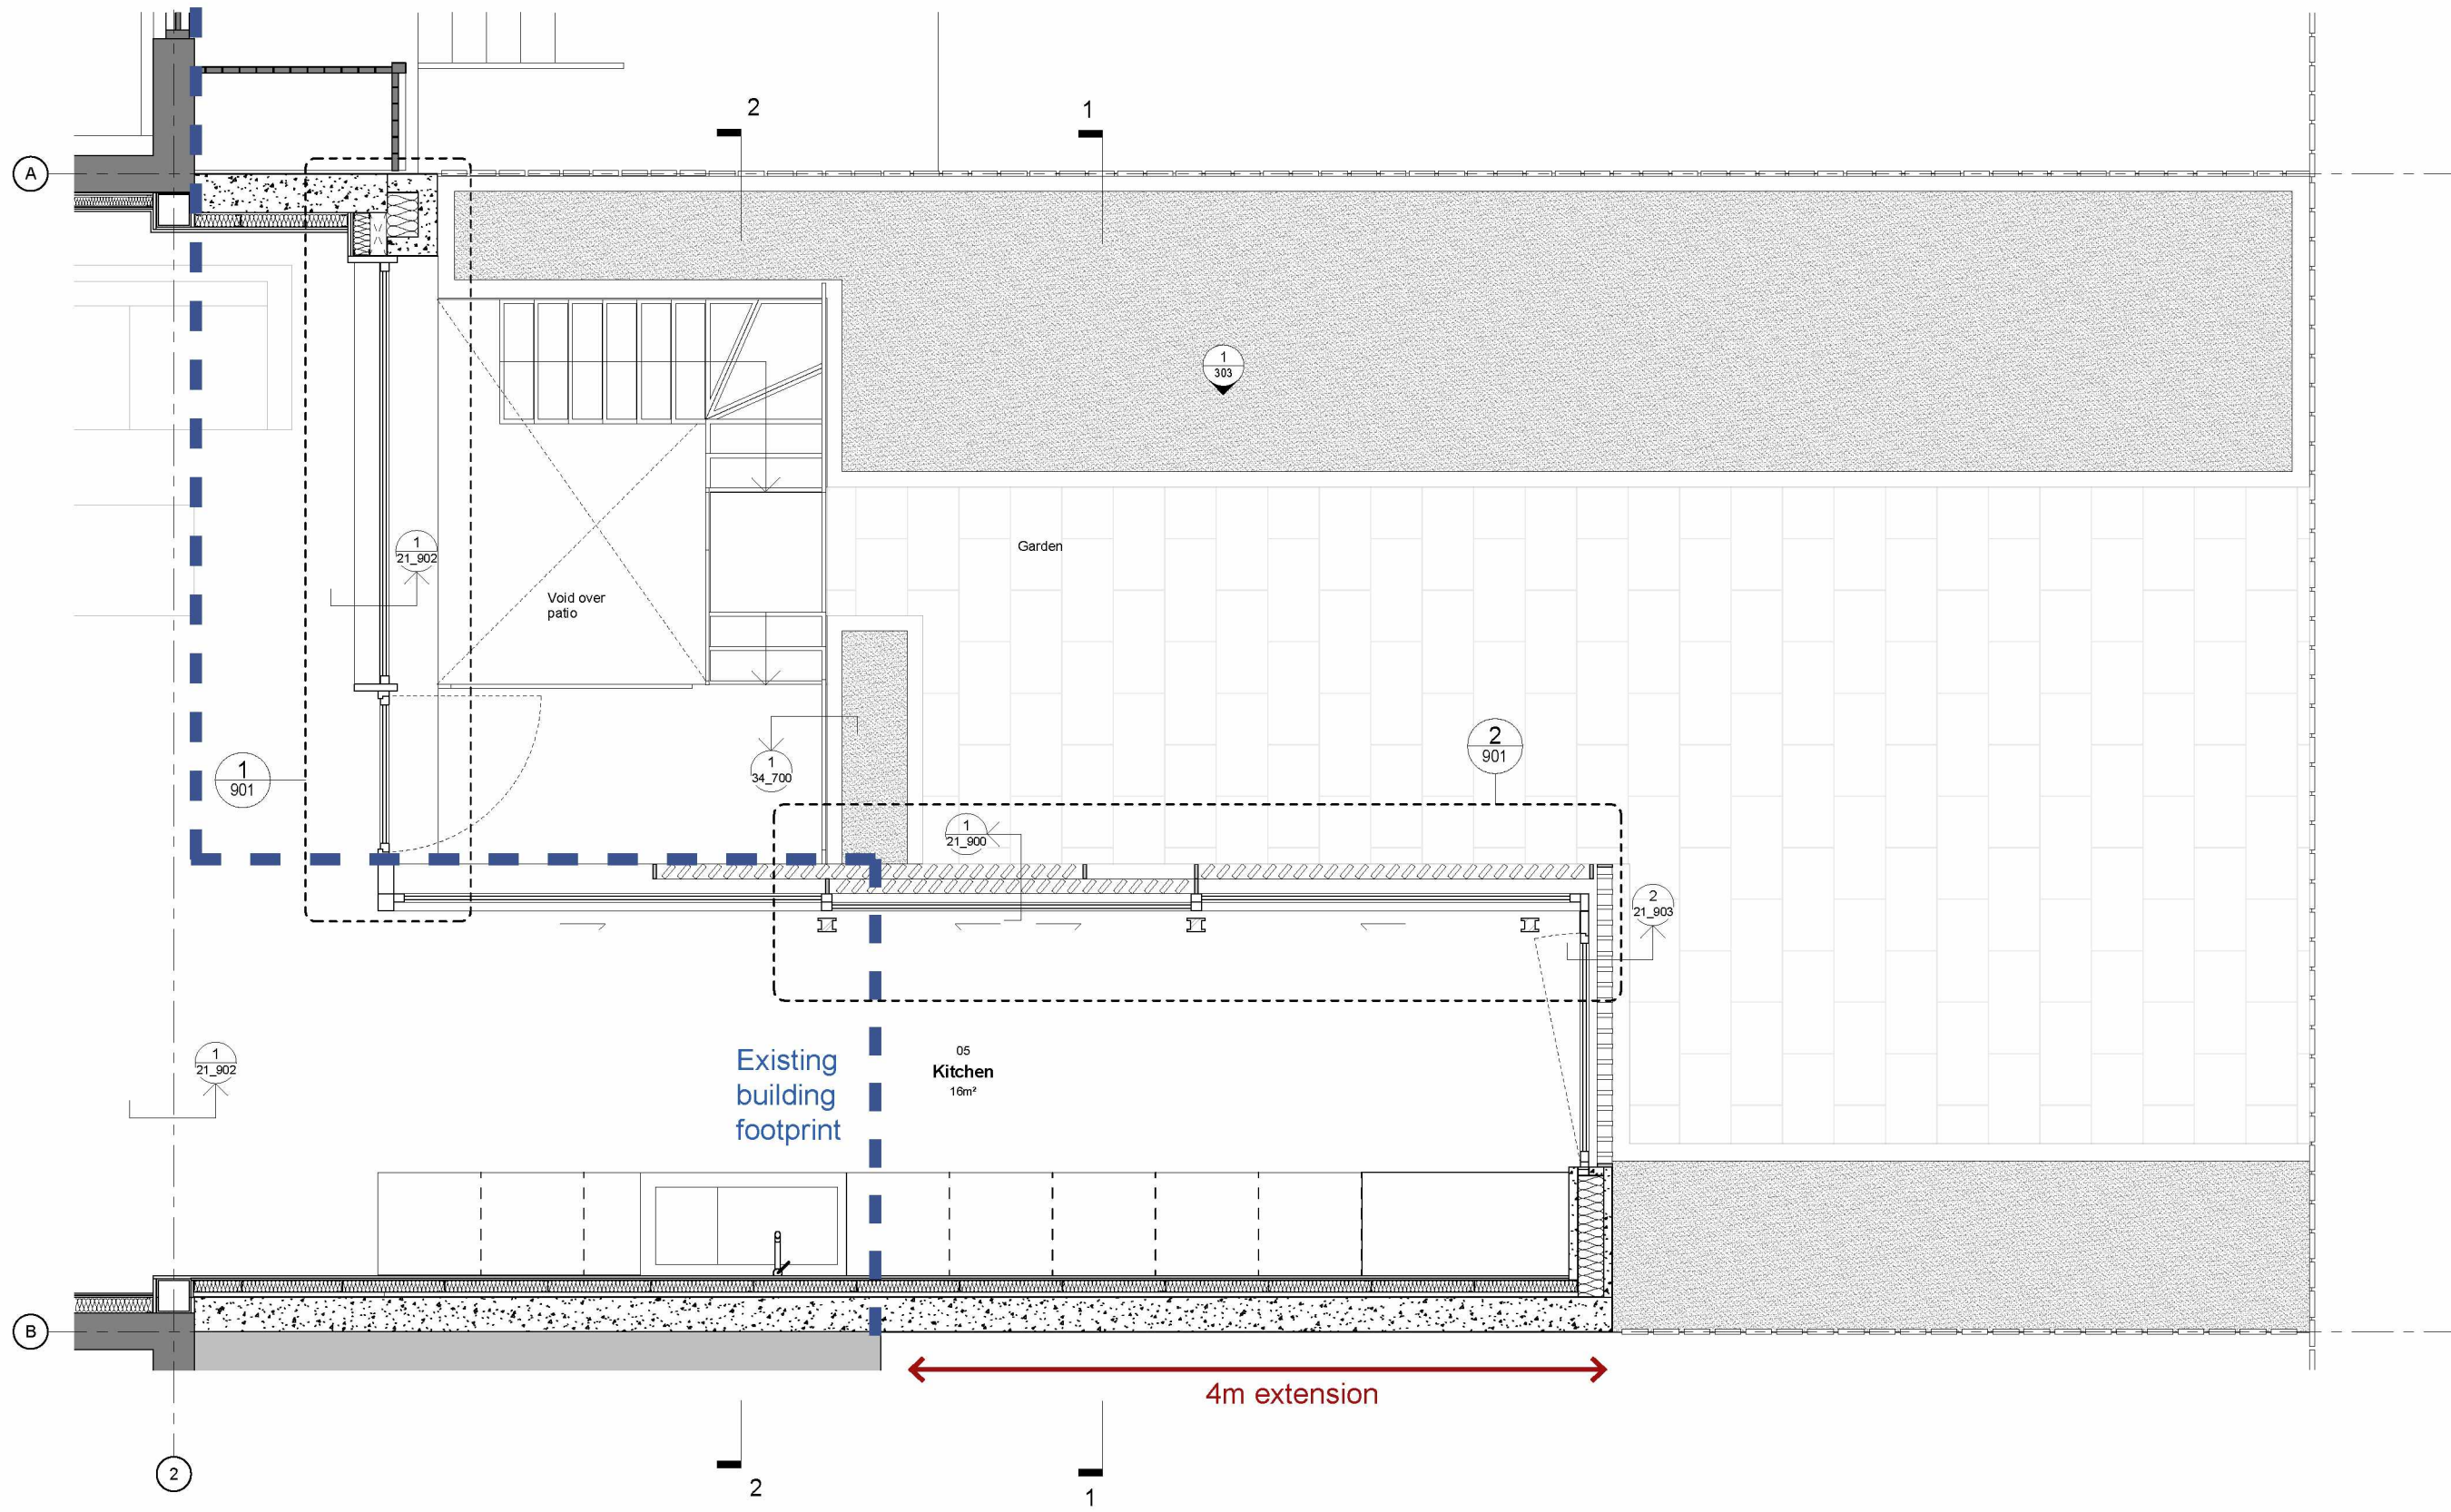


1 Extension Plan
1:20

CURRENT PROPOSAL



4m extension towards the garden
higher volume(+50cm)
balcony perpendicular to facade

CURRENT PROPOSAL

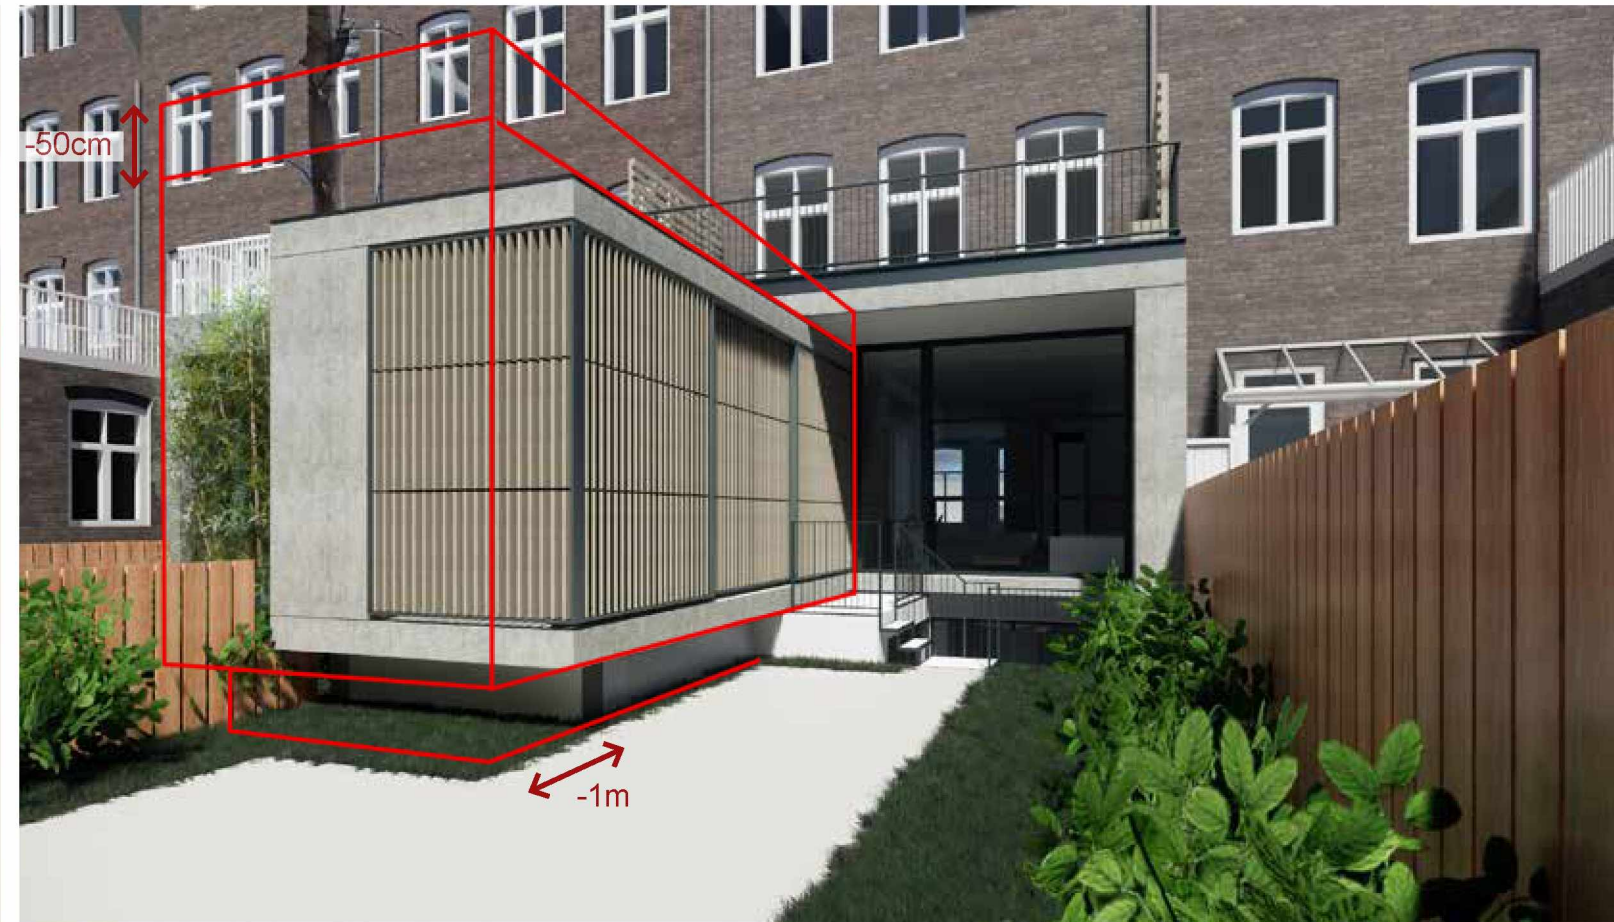

3m extension towards the garden
lower volume
longitudinal balcony with privacy screens

ORIGINAL DESIGN

View from EH109 garden



CURRENT PROPOSAL



ORIGINAL DESIGN

View from EH109 garden



CURRENT PROPOSAL



ORIGINAL DESIGN



CURRENT PROPOSAL



ORIGINAL DESIGN



CURRENT PROPOSAL



ORIGINAL DESIGN

View from EH107 balcony



CURRENT PROPOSAL

ORIGINAL DESIGN



STUDIO



BLU Studio Ltd
63 Comeragh Road
W149HT London
UK

office@blustudio.uk