


be	3.9
GO	52.1
wk	21.0
sk1	10.3
bk	3.7
WO	35.0

11 x
 type T3-2K-A
 11-10-2024


Projectnummer 178
 1:50

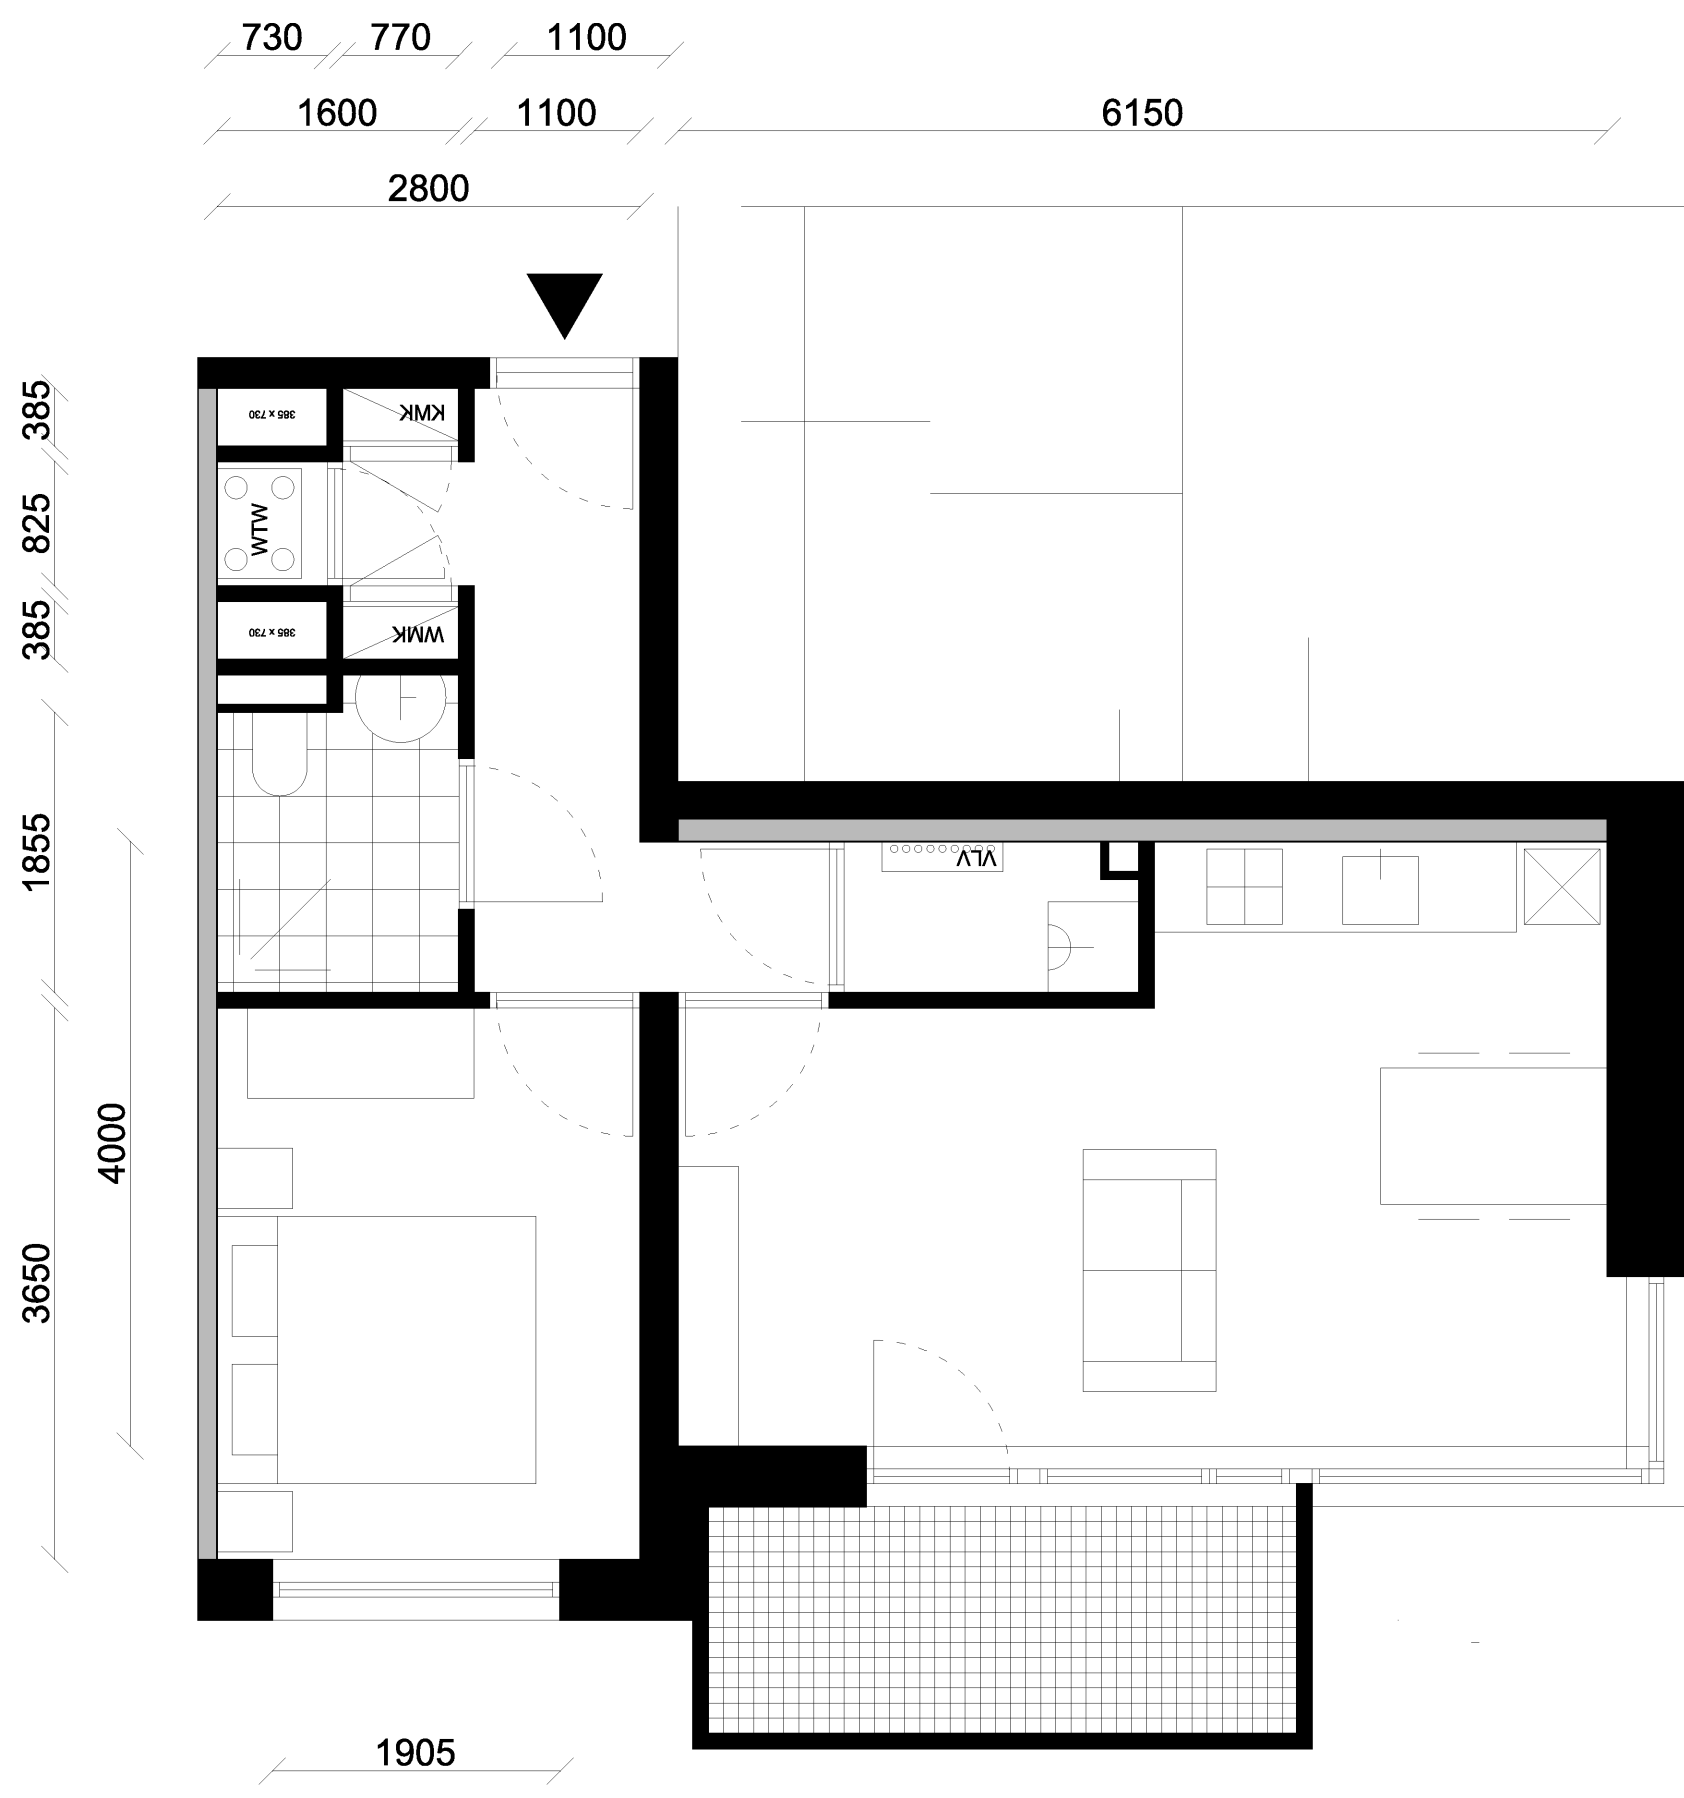

GO	46.7
wk	21.3
sk1	10.2
bk	3.2
WO	34.7

11 x
 type T1-2K-B
 11-10-2024


Projectnummer 178
 1:50

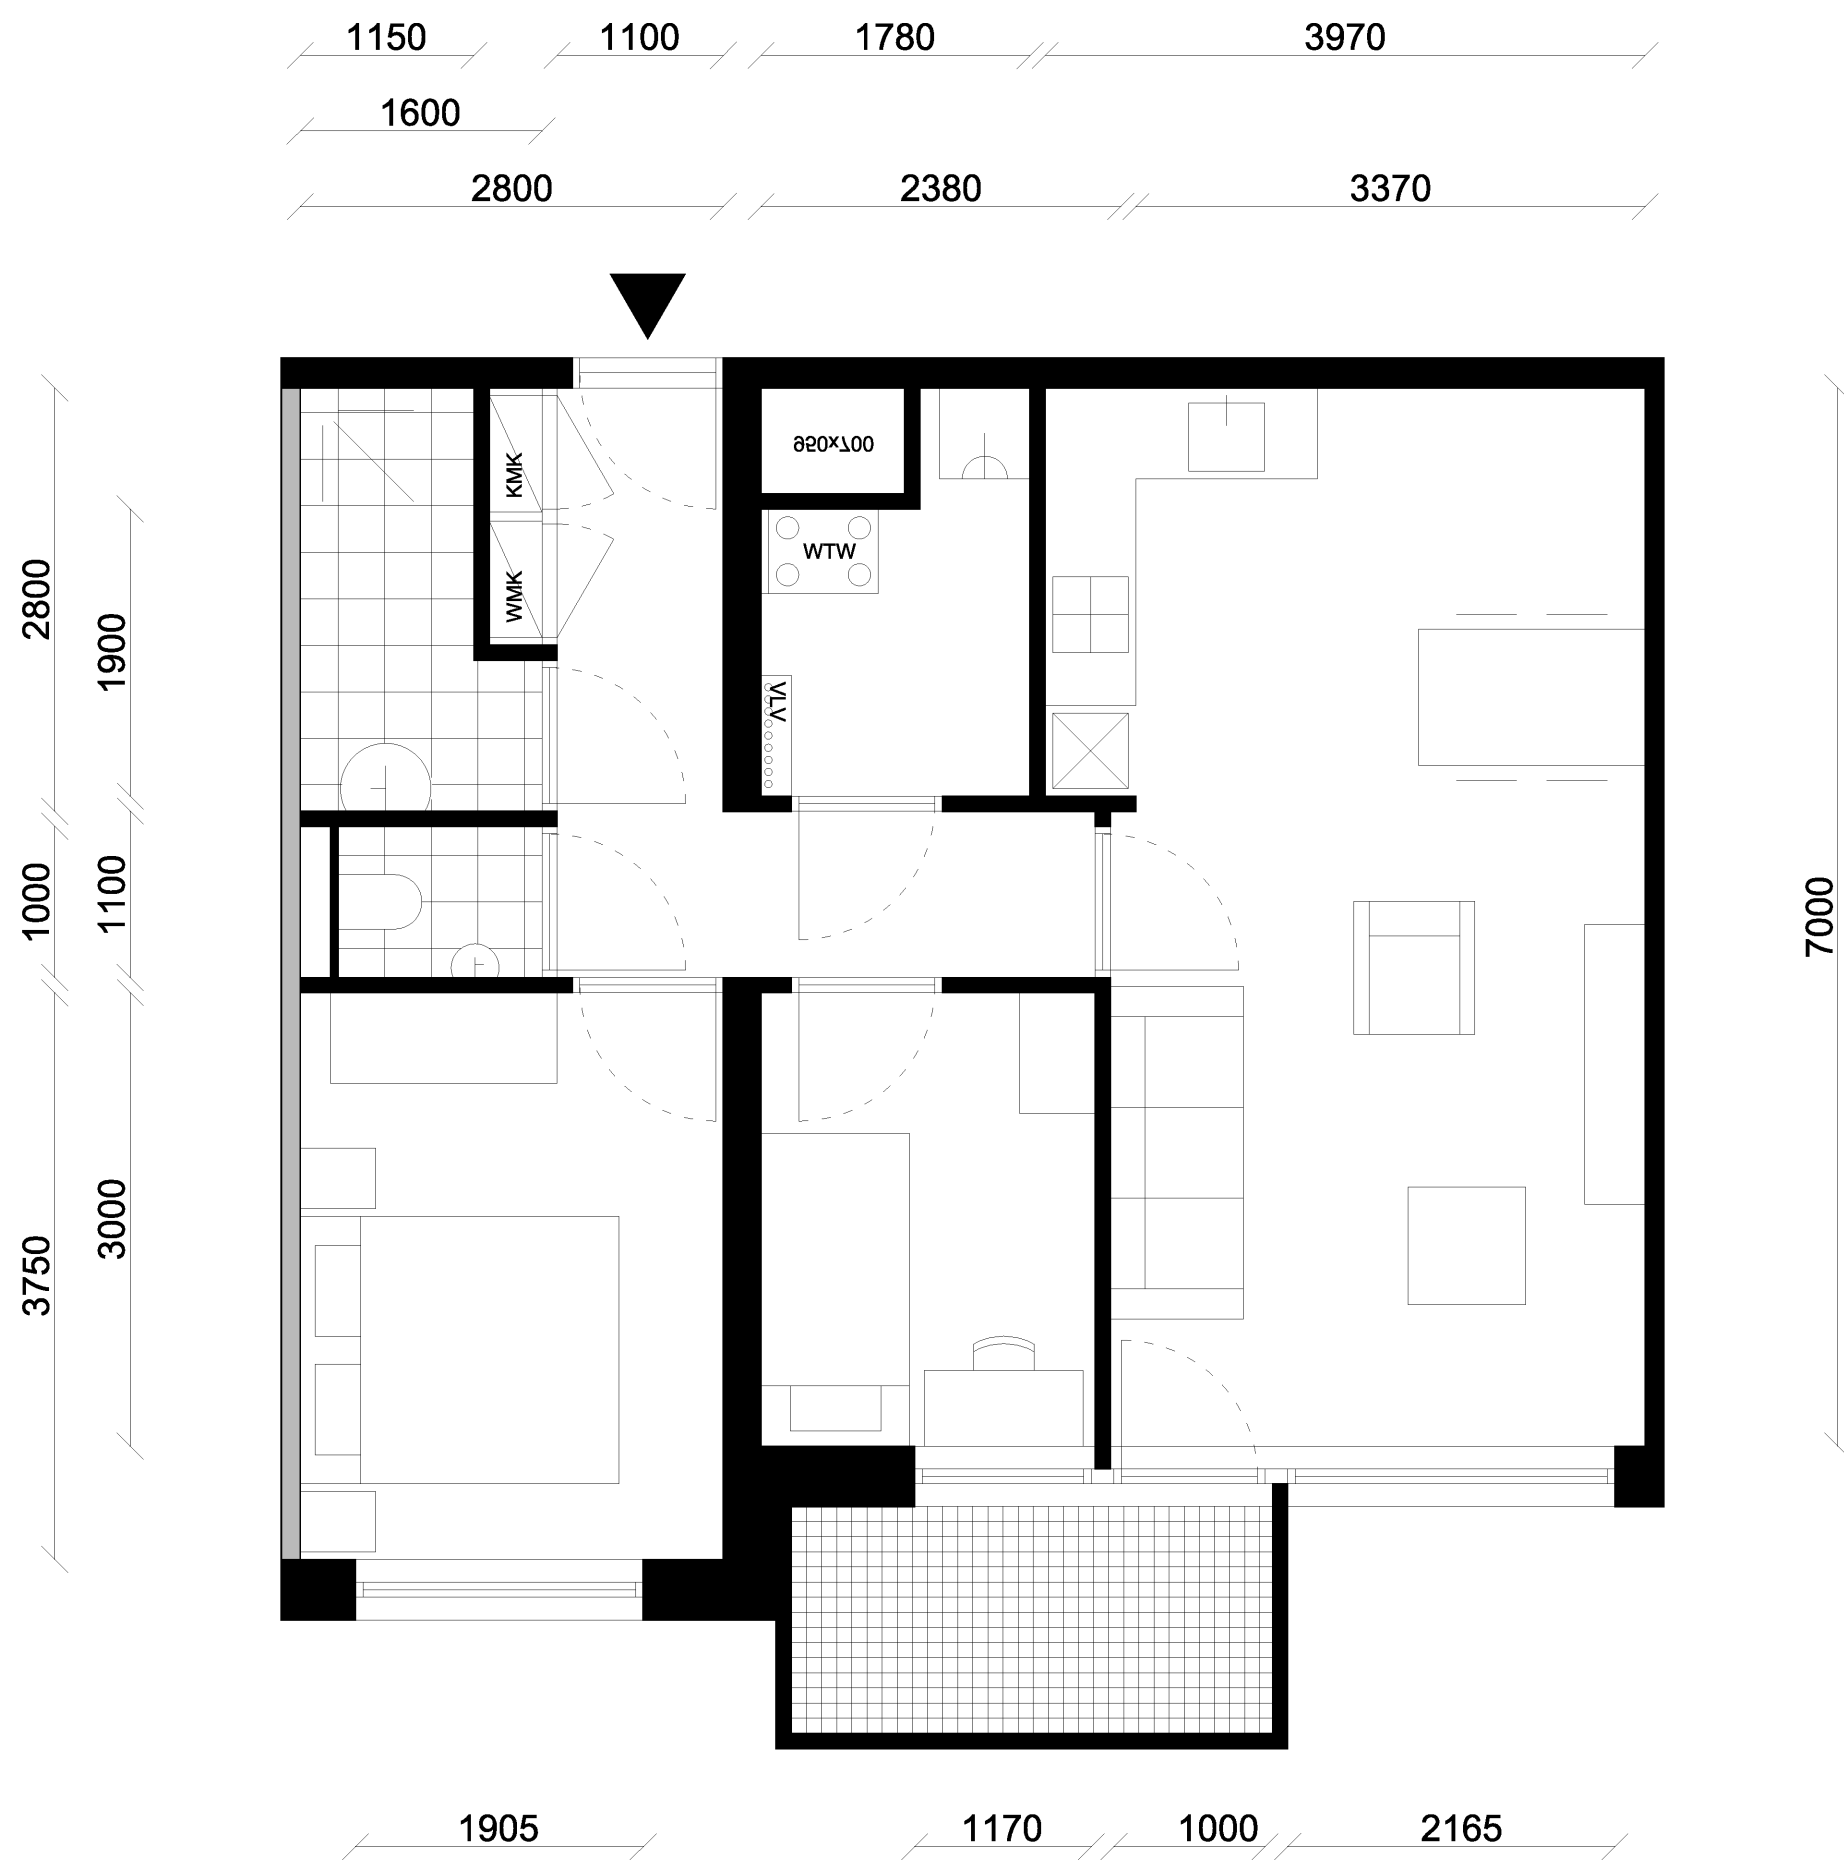

be	3.4
GO	62.9
wk	25.9
sk1	10.5
sk2	6.6
bk	3.7
WO	46.7

33 x
 type T3-3K-A
 11-10-2024


Projectnummer 178
 1:50

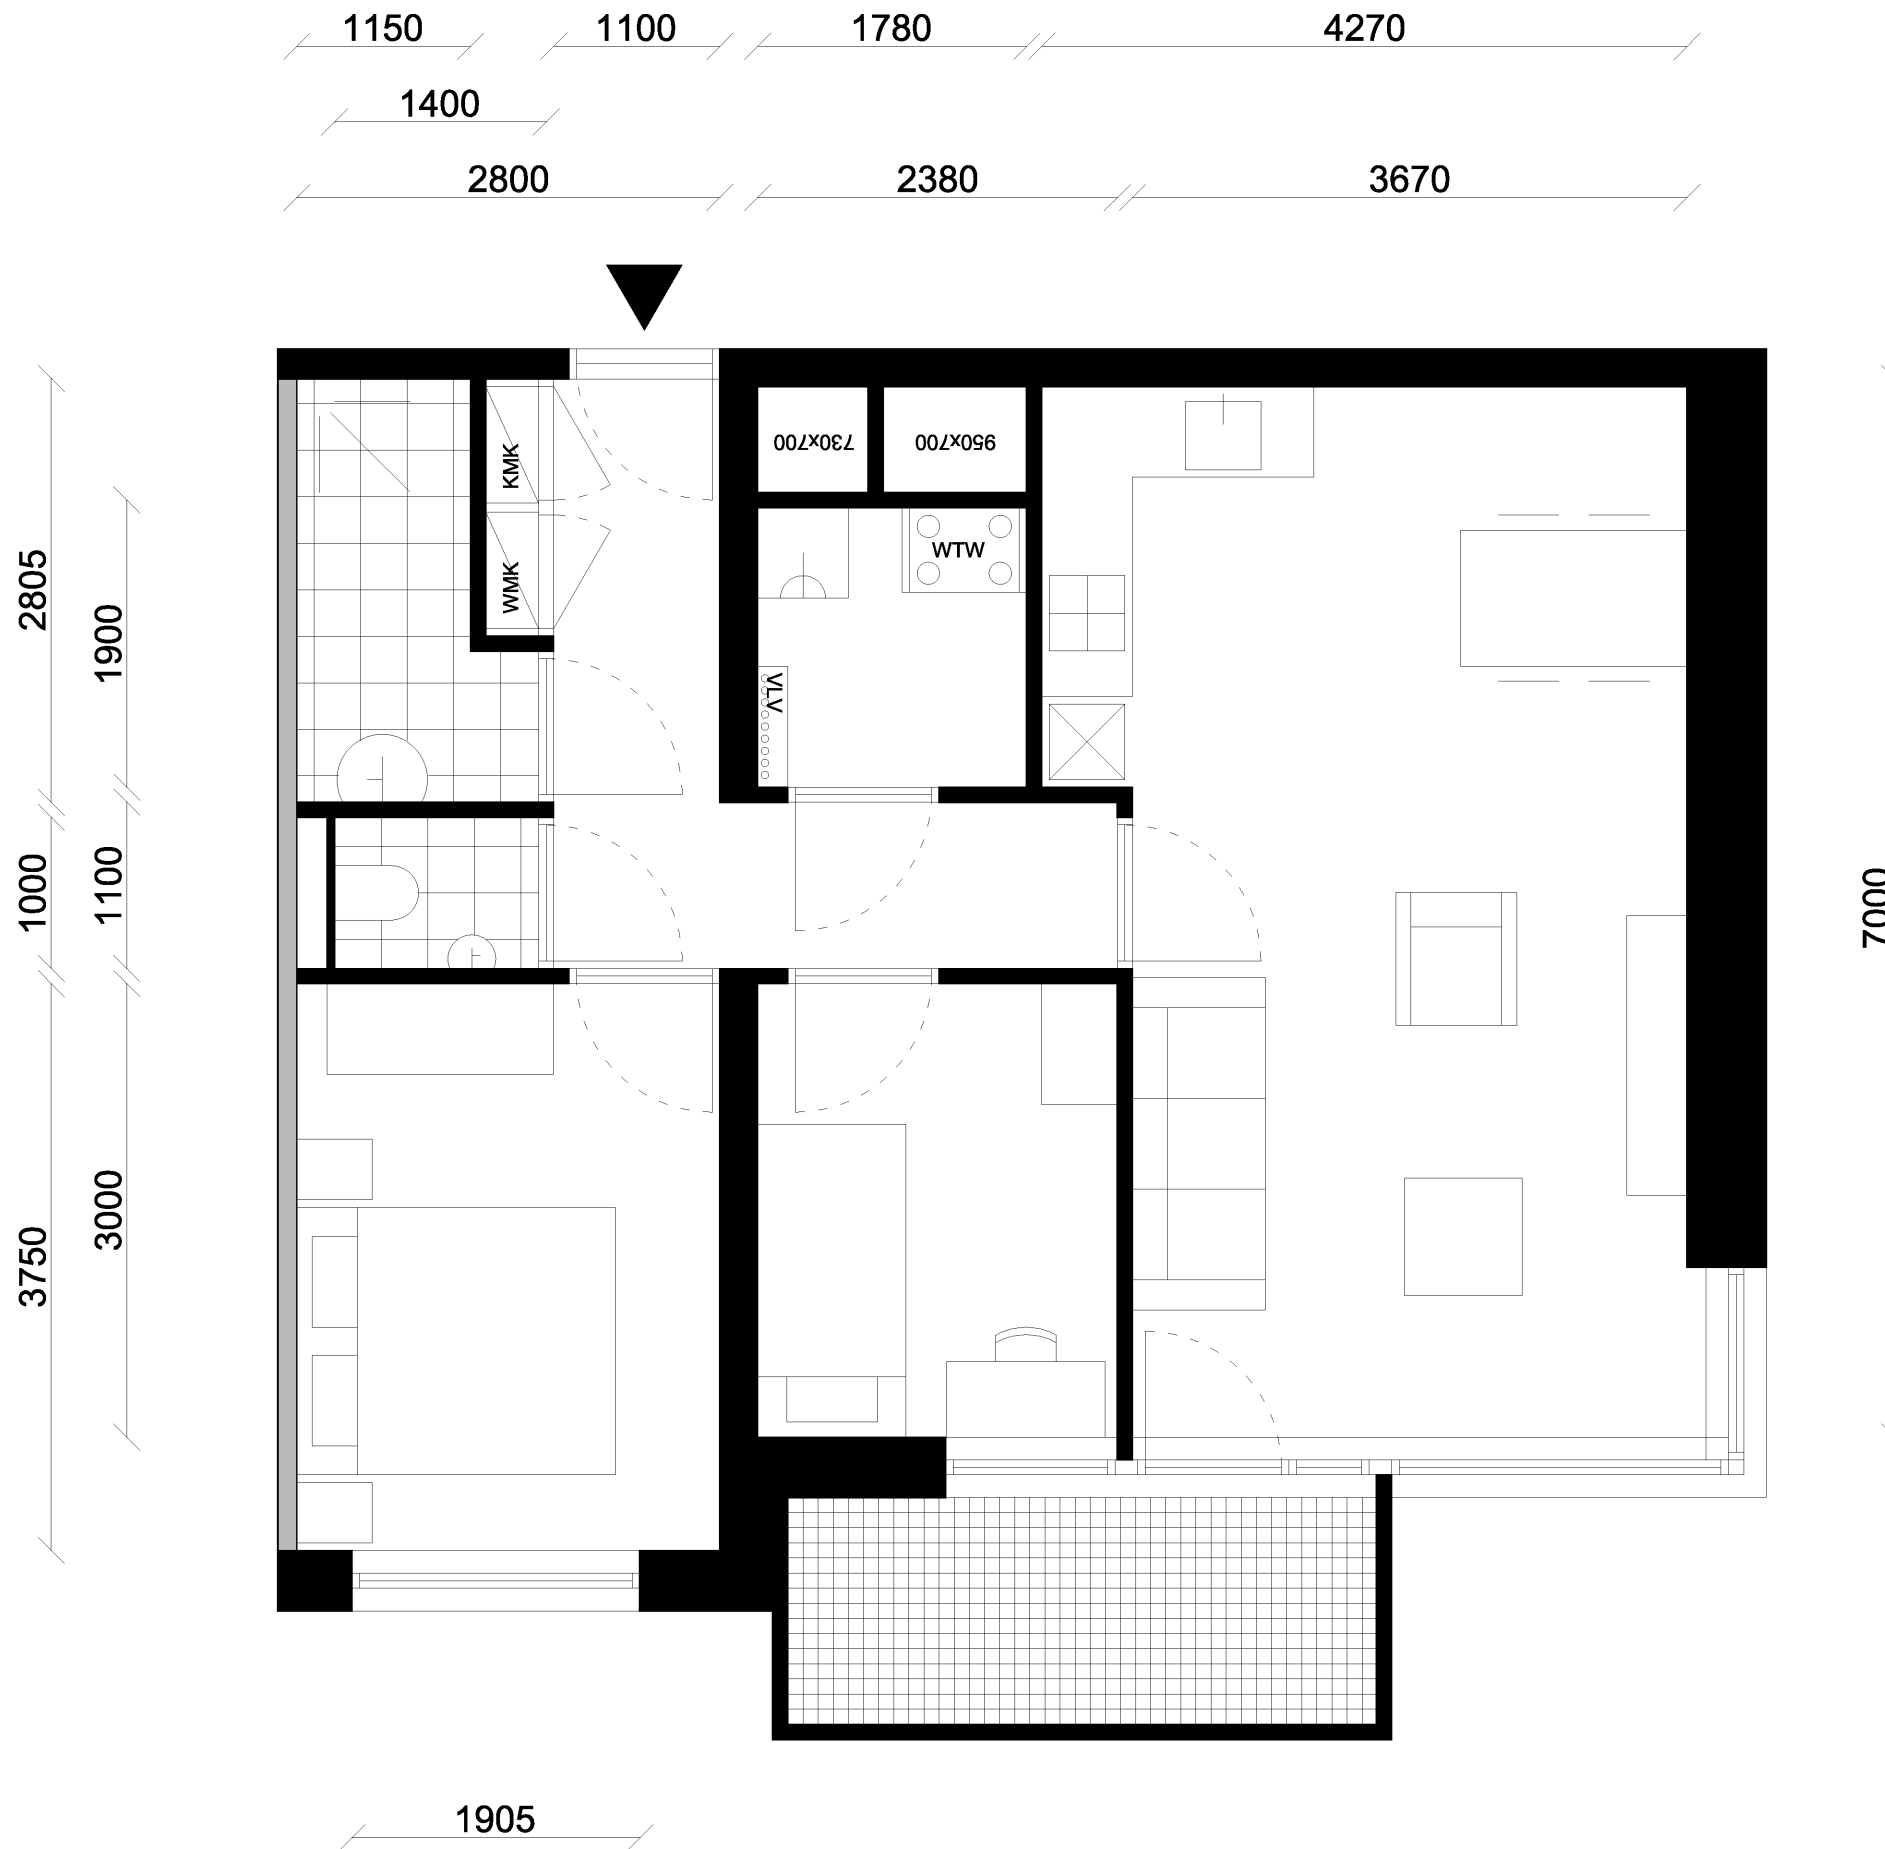

be	2.7
GO	64.9
wk	27.2
sk1	10.5
sk2	7.1
bk	3.7
WO	48.5

11 x
 type T3-3K-B
 11-10-2024





Projectnummer 178
 1:50

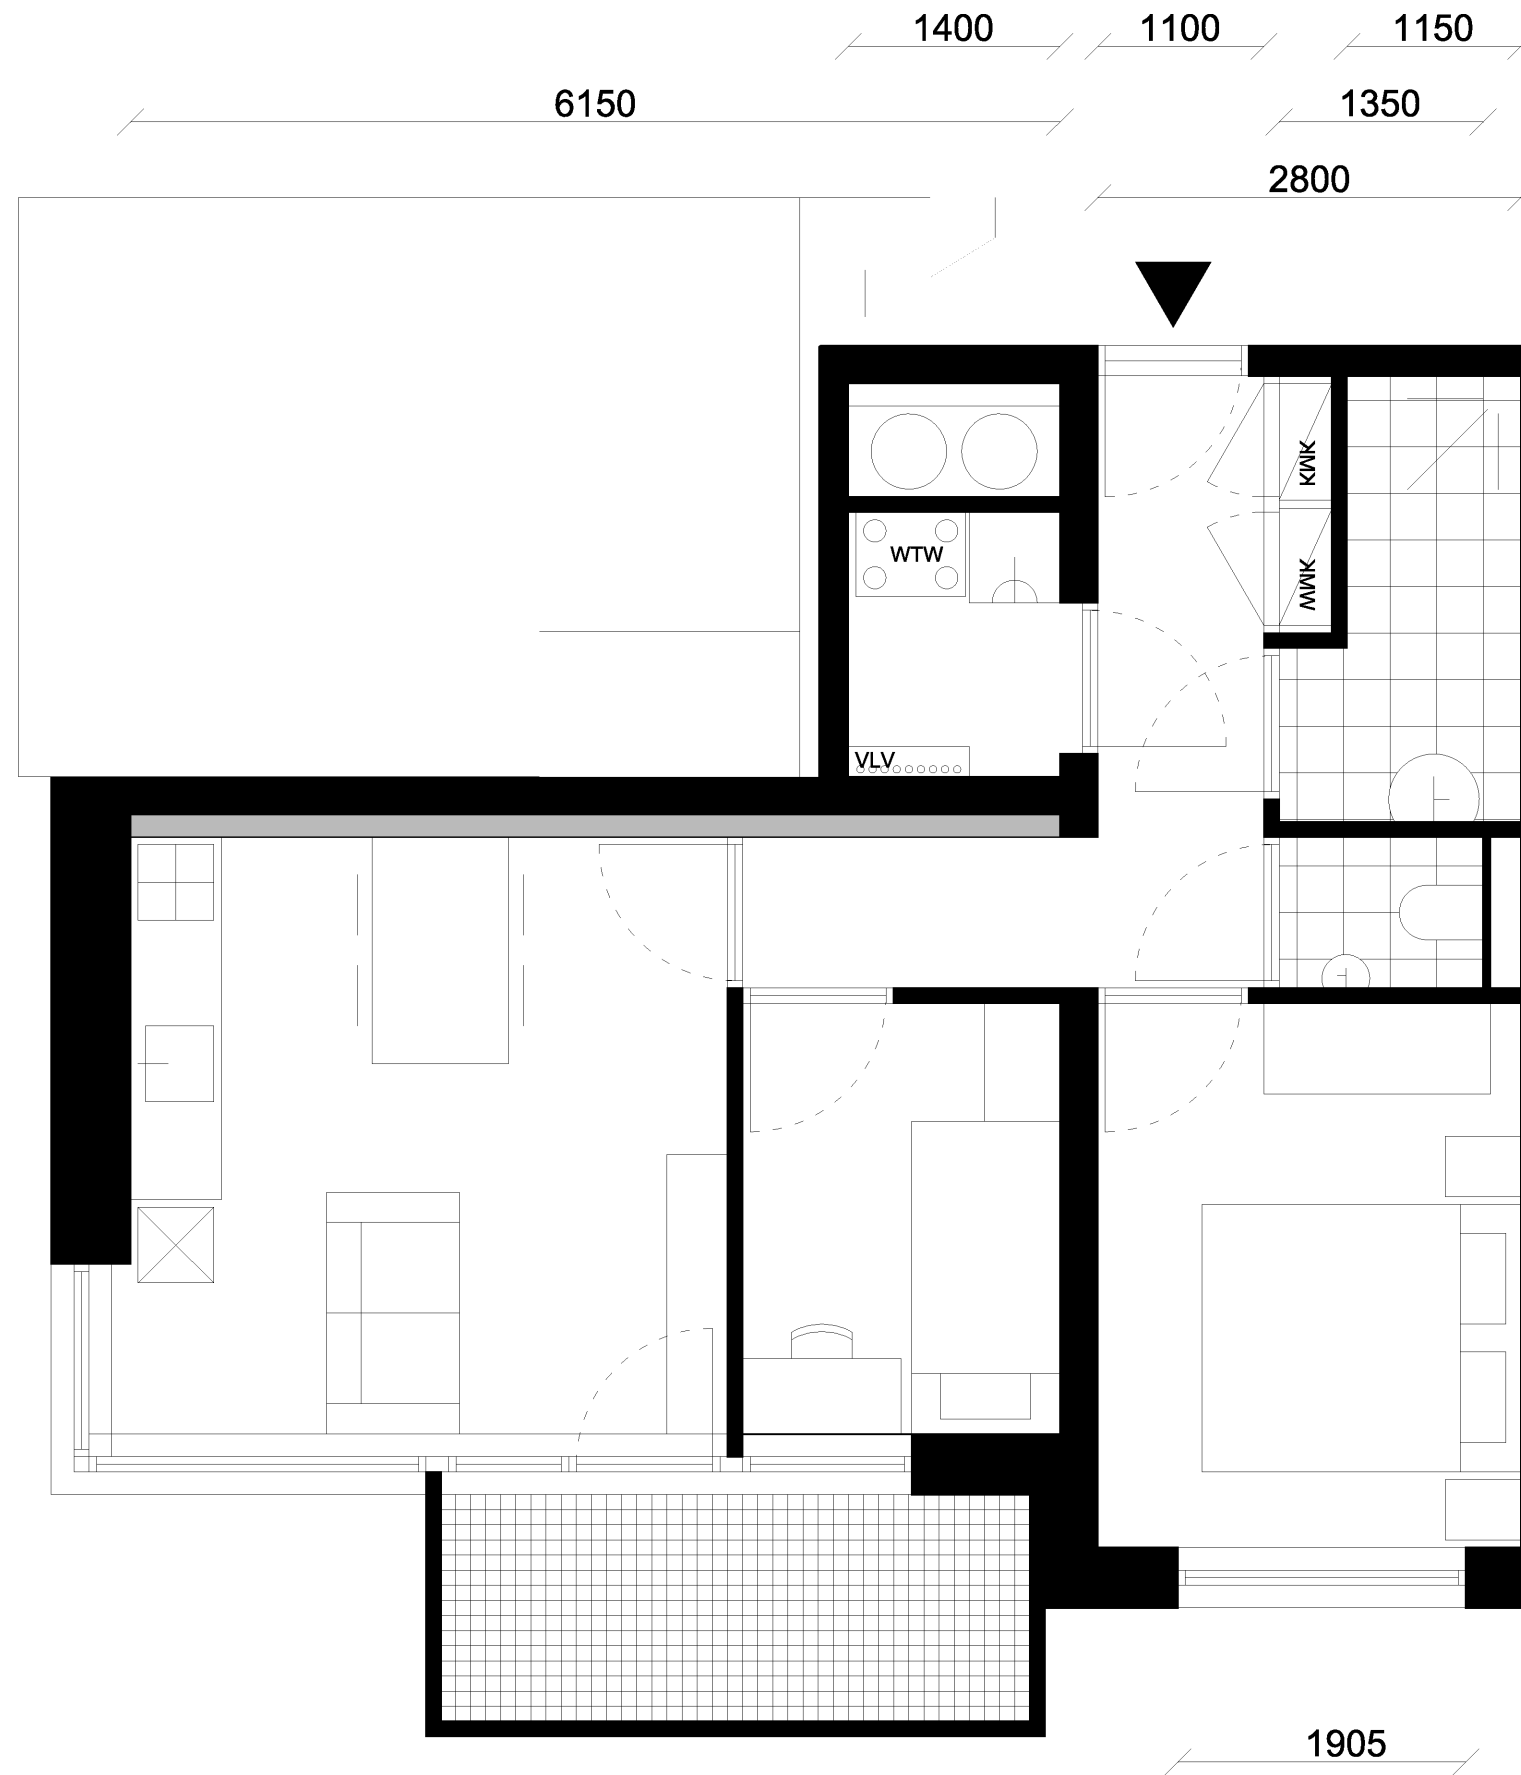

GO	49.1
wk	15.7
sk1	10.1
sk2	6.0
bk	3.9
WO	35.7

11 x
 type T3-3K-C
 11-10-2024

Projectnummer 178
 1:50

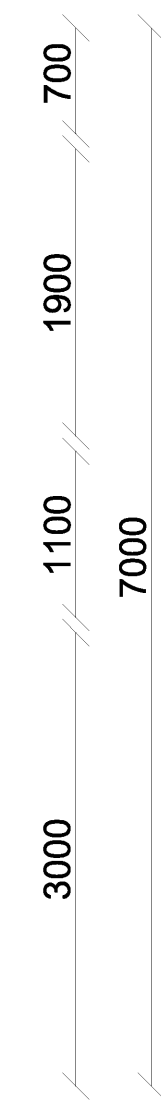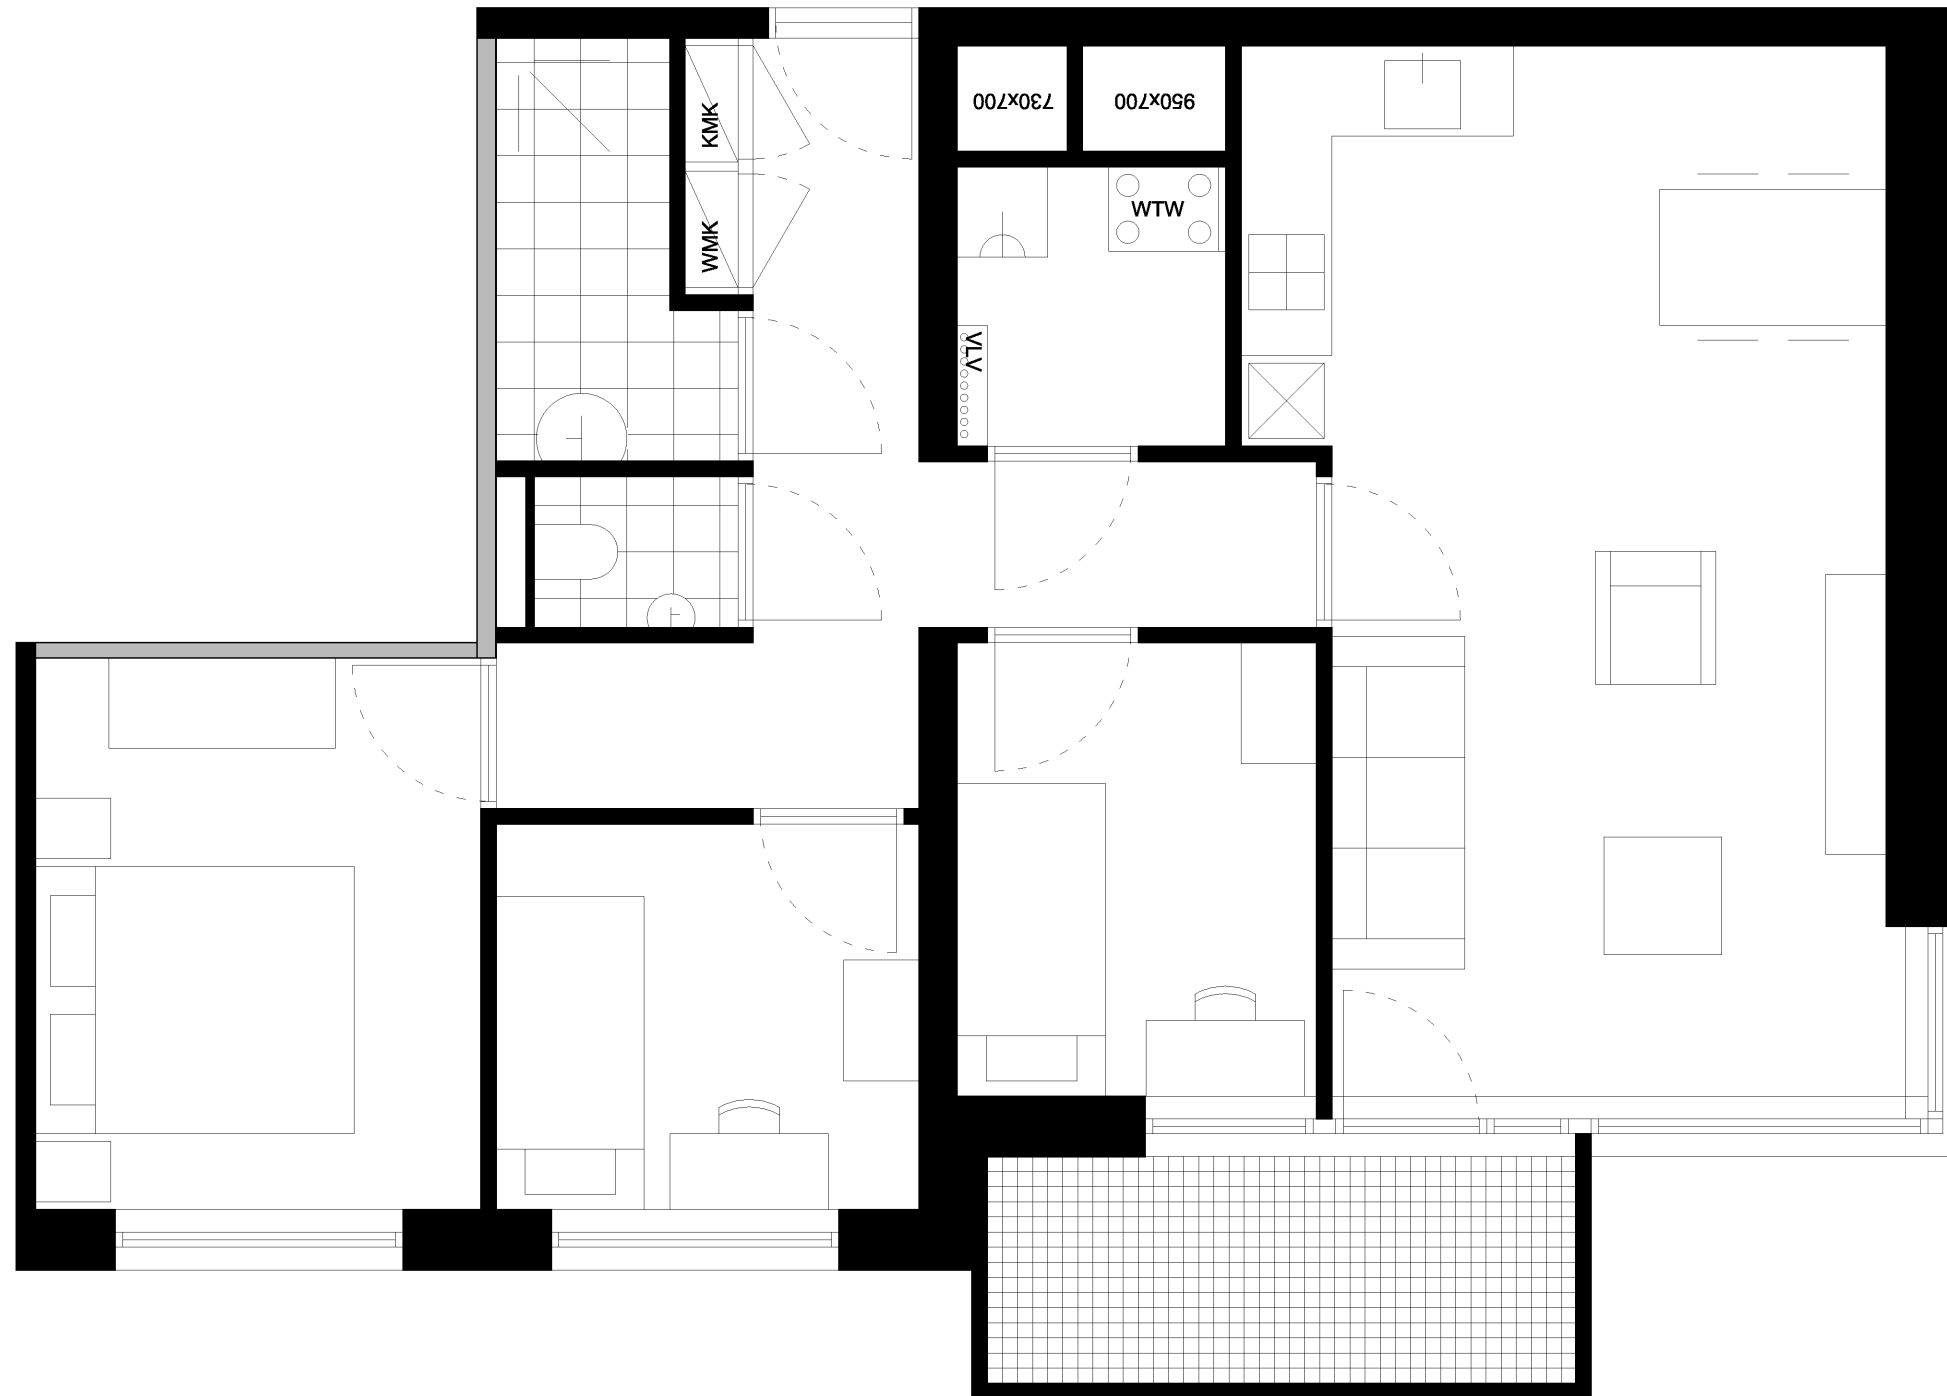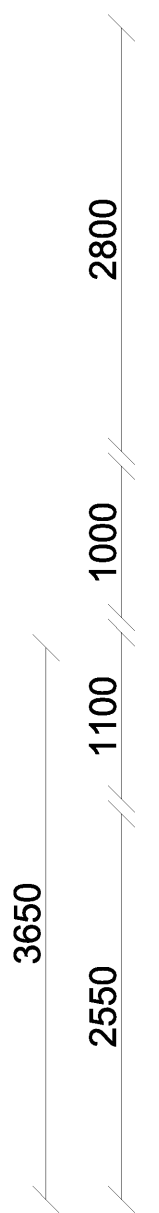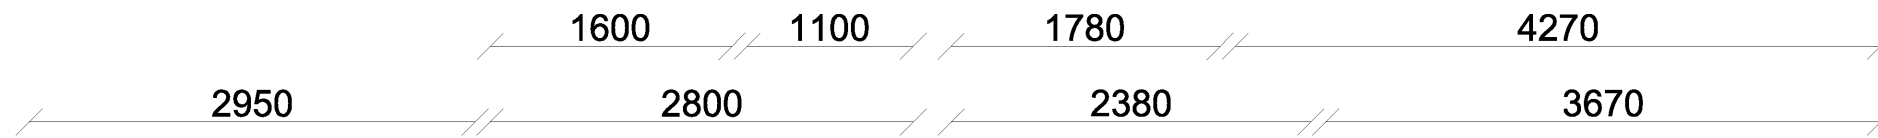

be	2.7
GO	76.0
wk	27.2
sk1	10.8
sk2	7.1
sk3	7.1
bk	3.7
WO	56.0

11 x
 type T3-4K-A
 11-10-2024

Projectnummer 178
 1:50