


31

overgang eqw - trappenhuis

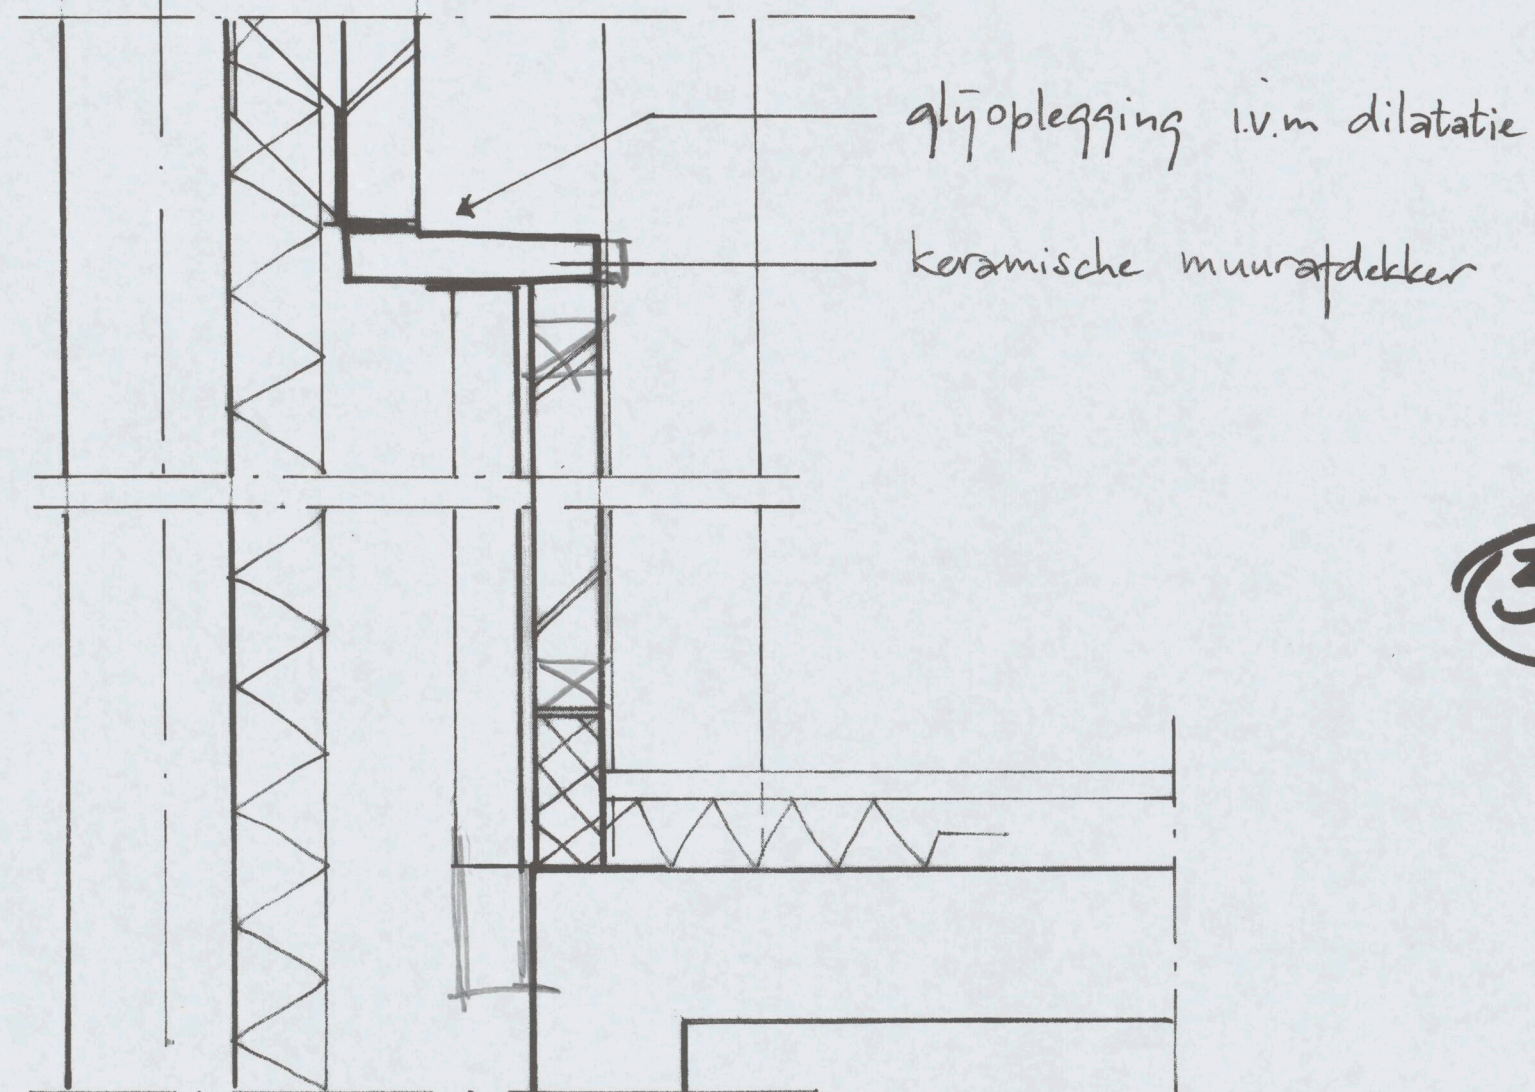

32

overgang eqw - bedruifruimte

164 Gerenstein
 principedetails 1:10
 02-04-2004

HEREN
 5

