


stramienmaat : 7200

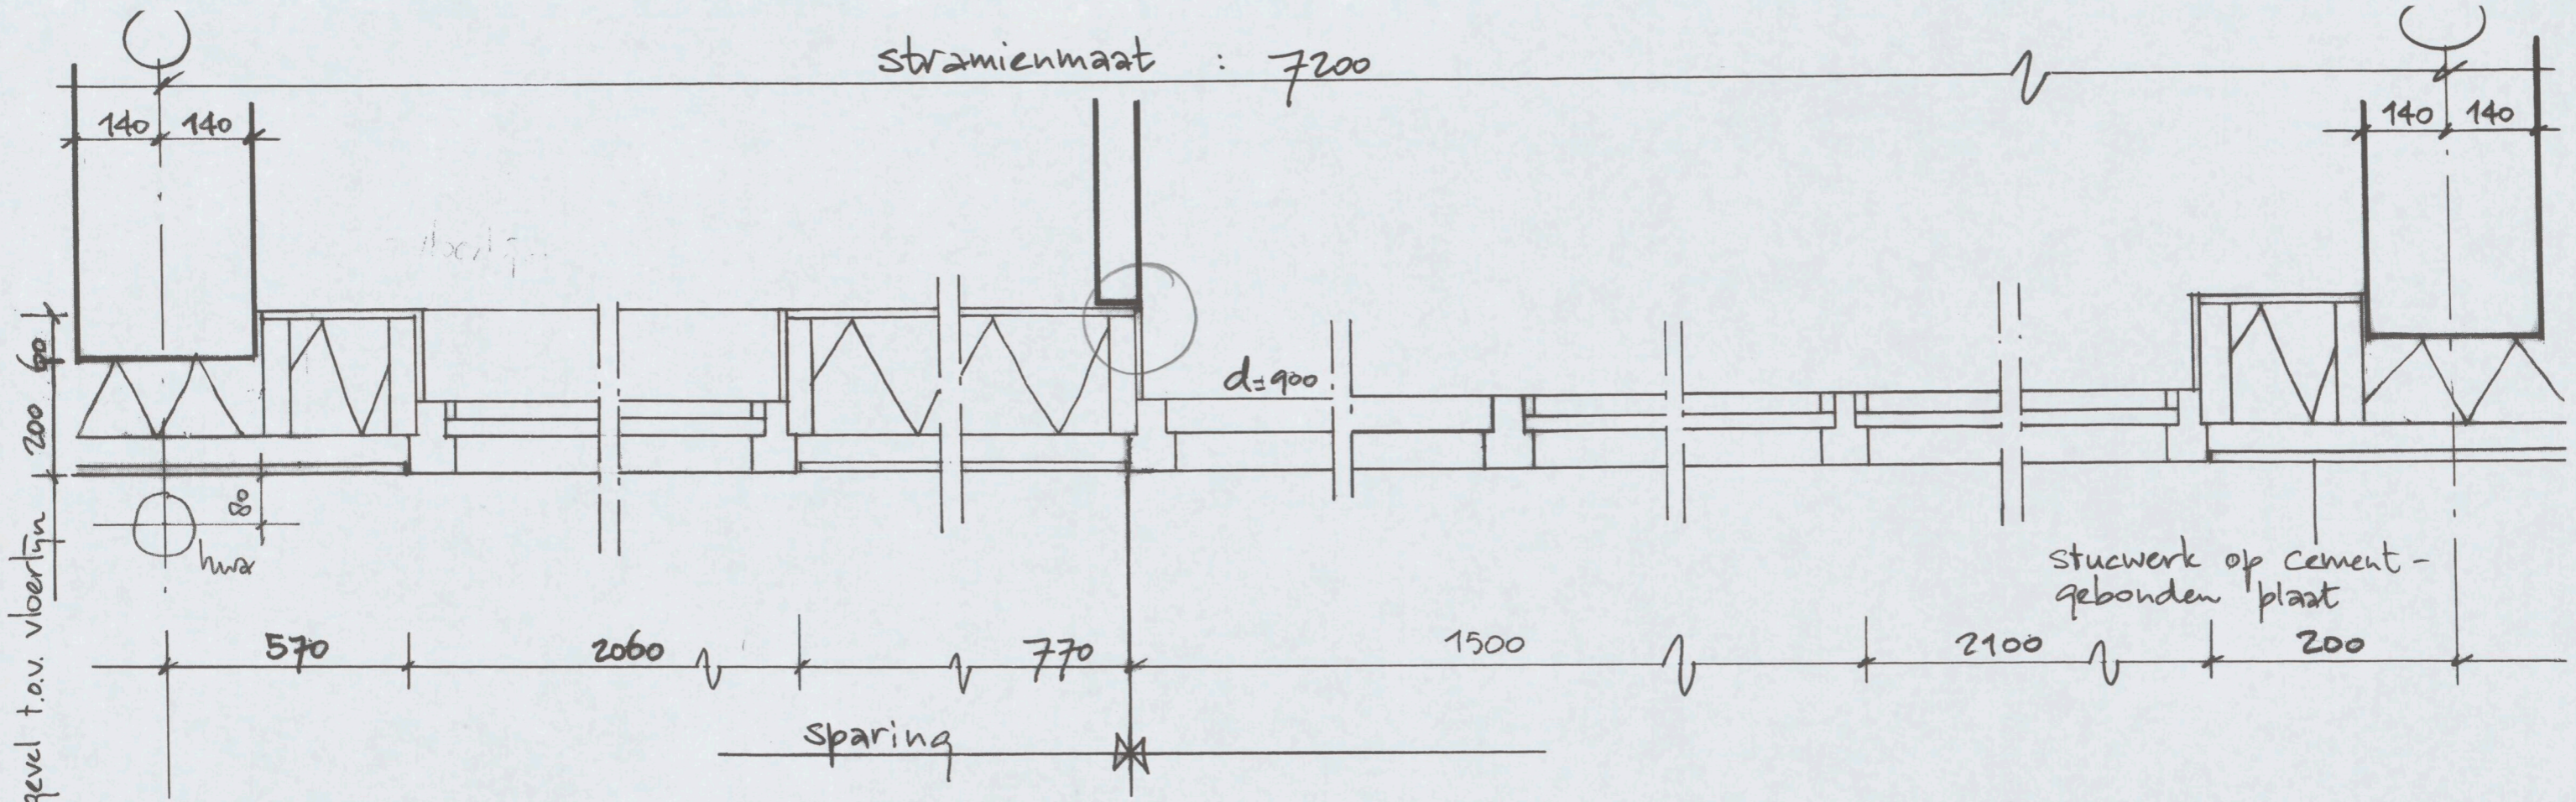


buitenkant qevel t.o.v. vloertijl

stucwerk op cement-gebonden plaat

d=900

33

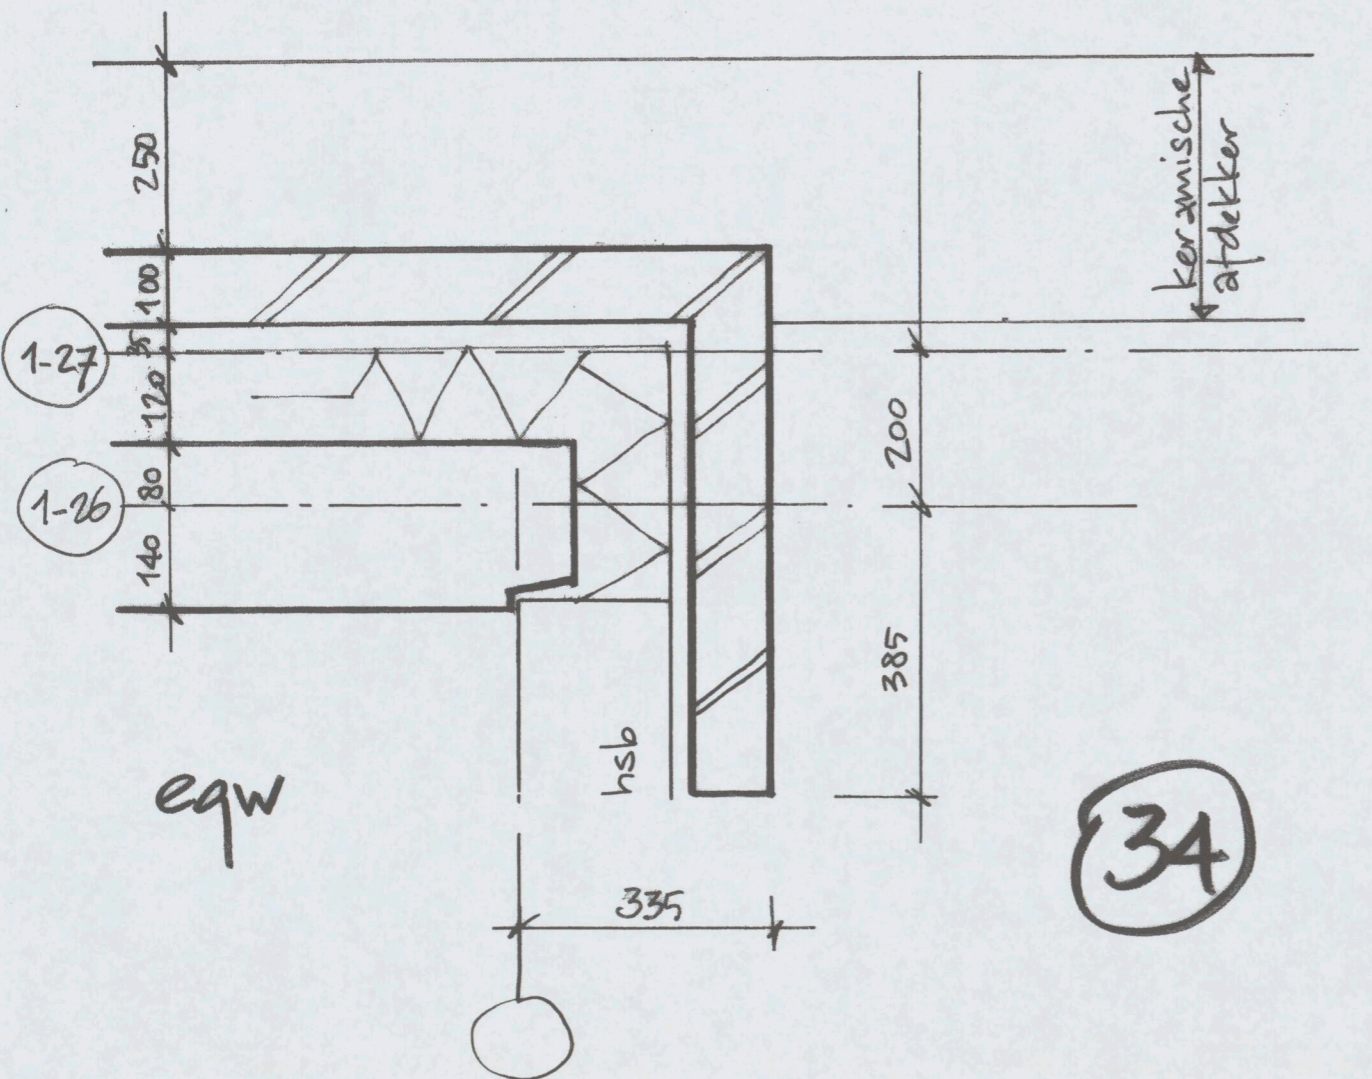

keramische afdekker

eqw

hsb

34

164 Gerenstein  
 principedetails 1:10  
 02-04-2004



the scale towards document

10 09 03 02 01 C7 B7 A7 C8 B8 A8 C9 B9

45 10.0 10.0

C1 B1 A1 C2 B2 A2 B5 A5 20 18 17 16 11

Image Engineering Scan Reference Chart TE203 Serial No. 375