


GO	41.1
wk	29.5
bk	3.1
WO	32.6

2 x
 type T1-1K-B
 11-10-2024


Projectnummer 178
 1:50

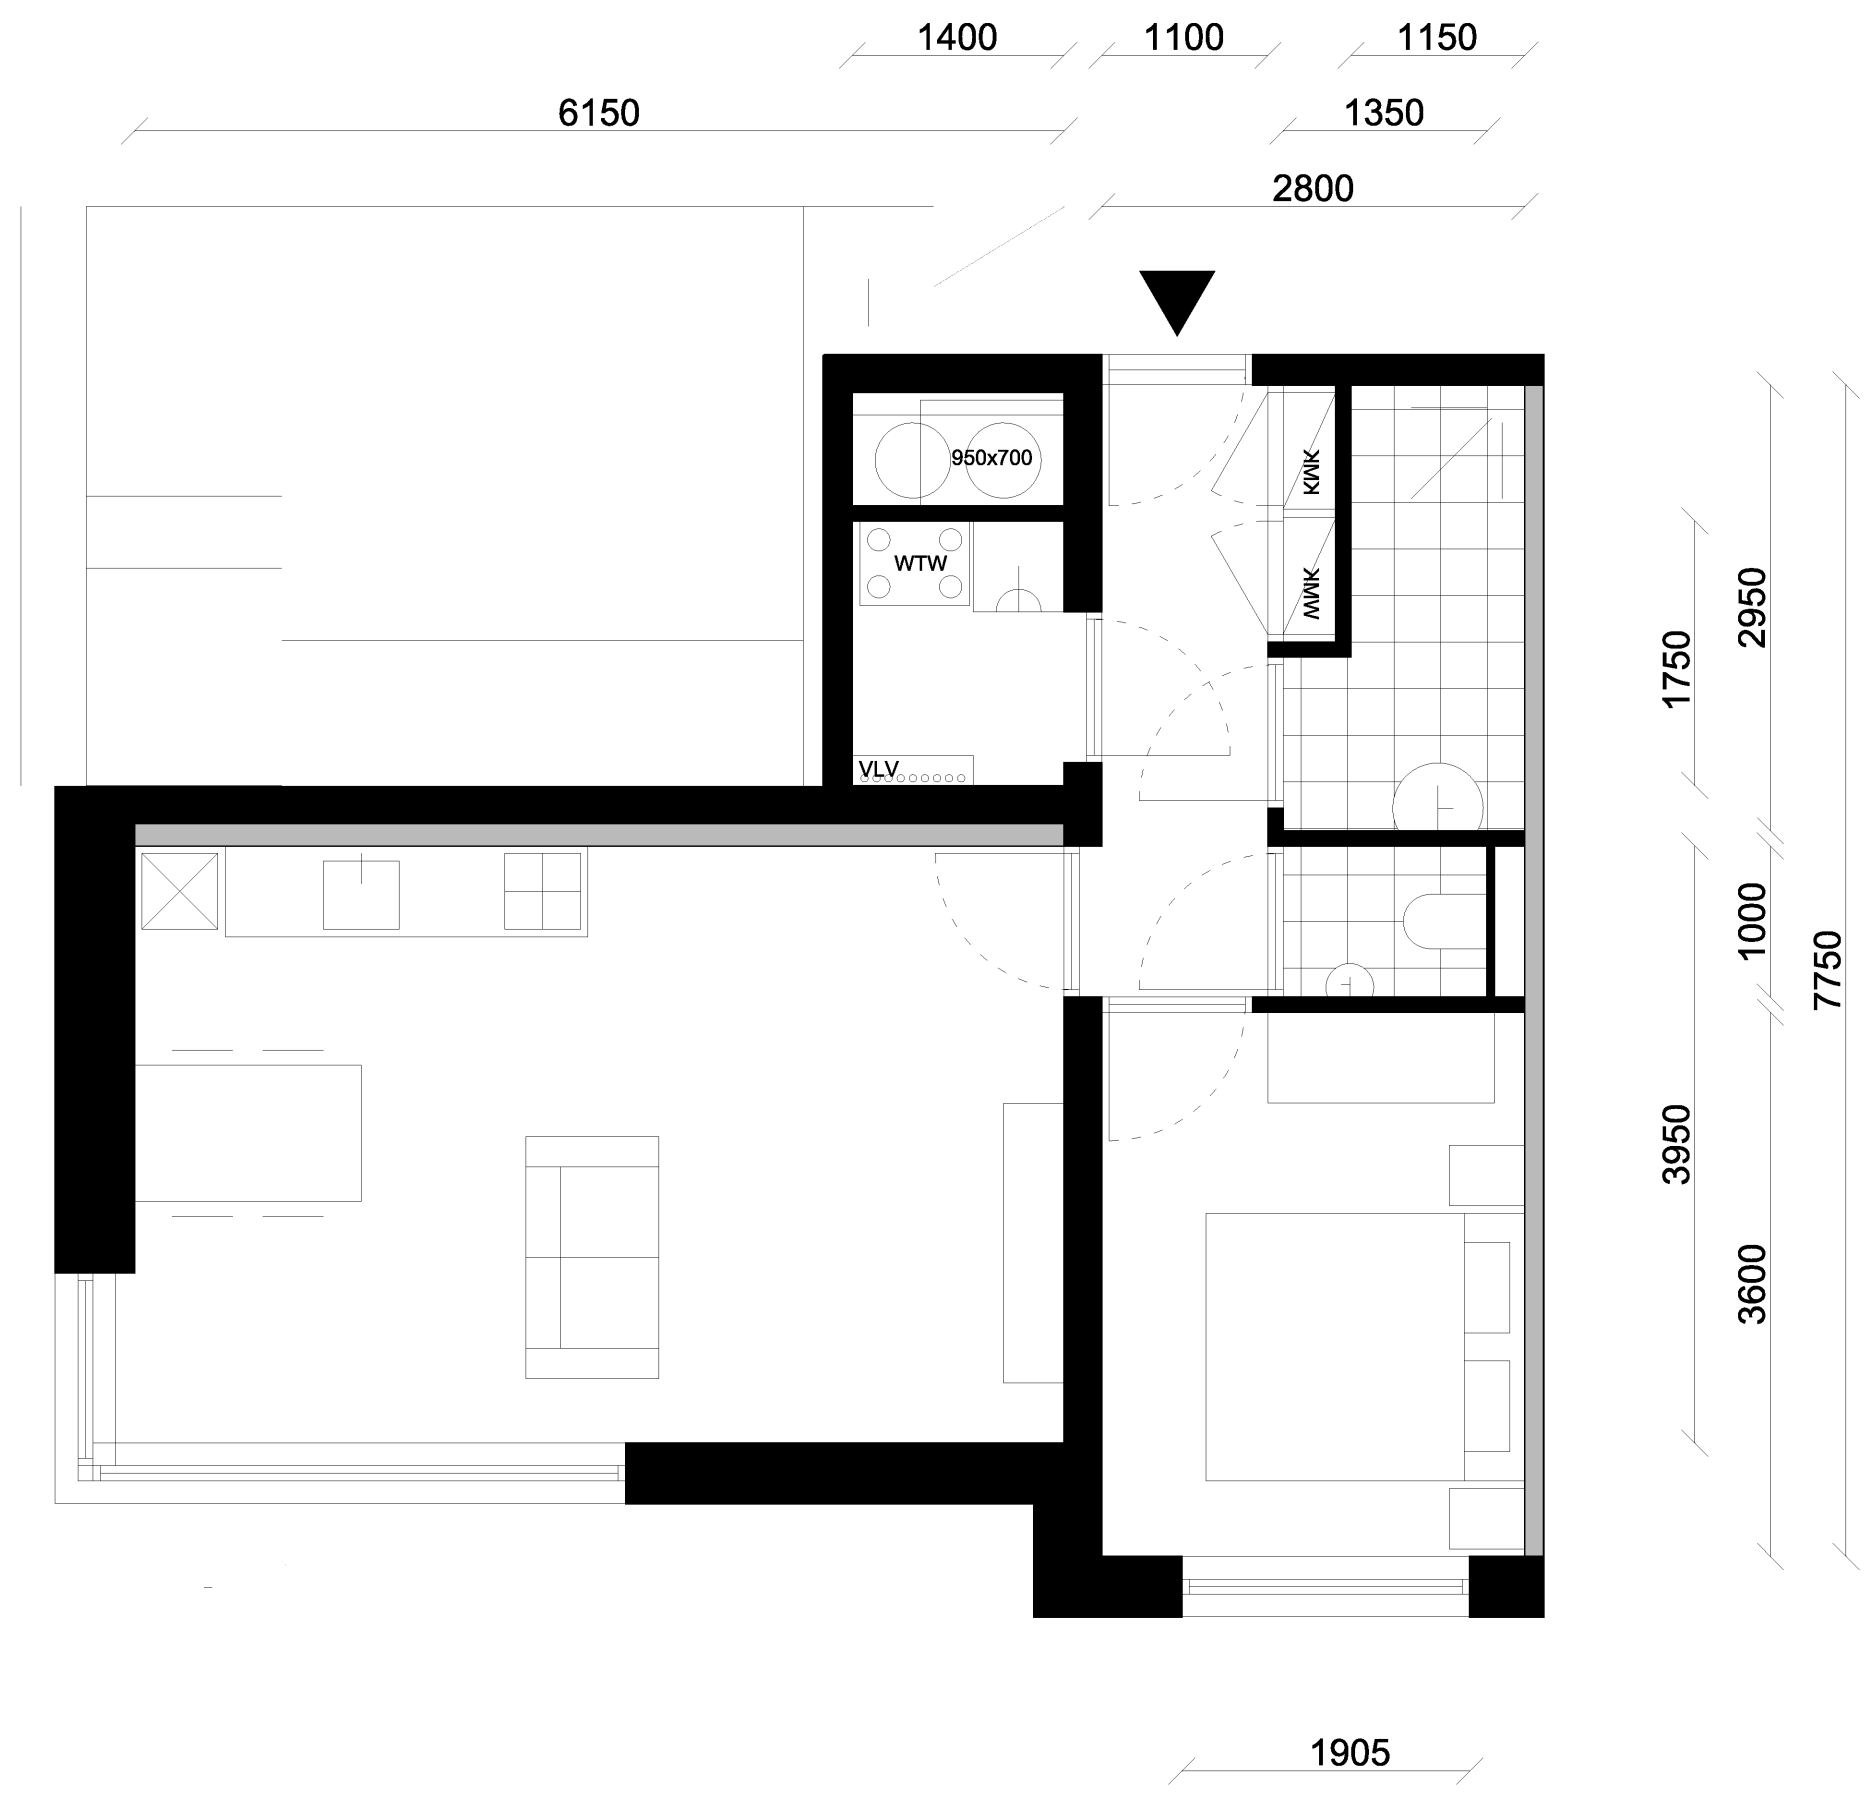

GO	49.1
wk	24.4
sk1	10.1
bk	3.9
WO	38.4

11 x
 type T1-2K-A
 11-10-2024


Projectnummer 178
 1:50

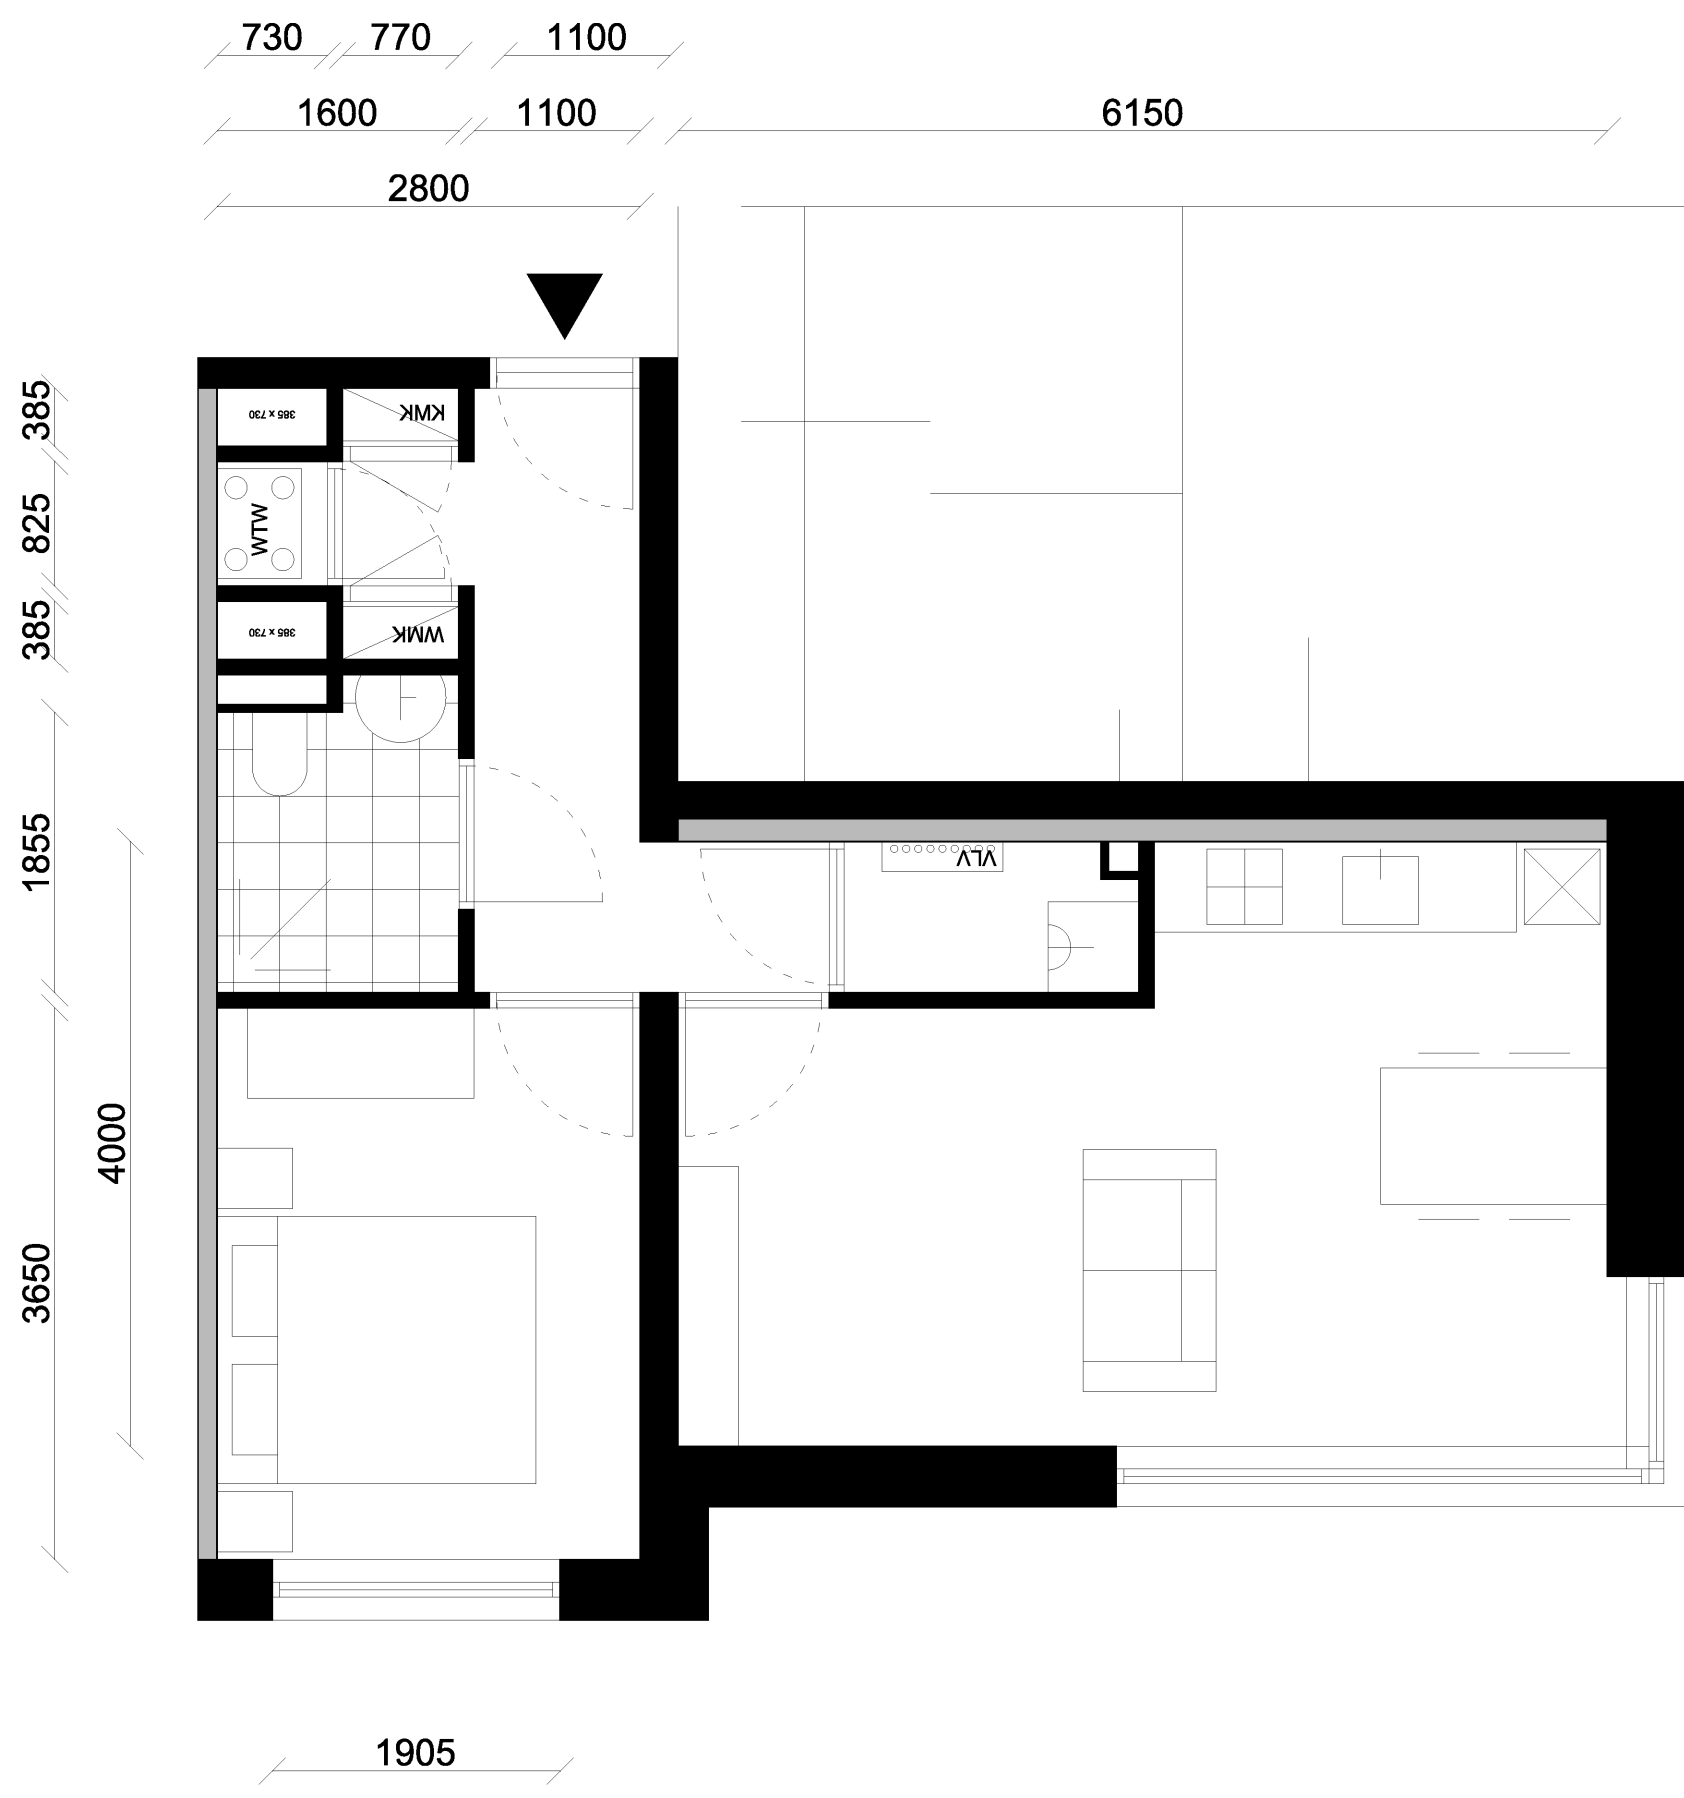

GO	46.7
wk	21.3
sk1	10.2
bk	3.2
WO	34.7

11 x
 type T1-2K-B
 11-10-2024




Projectnummer 178
 1:50

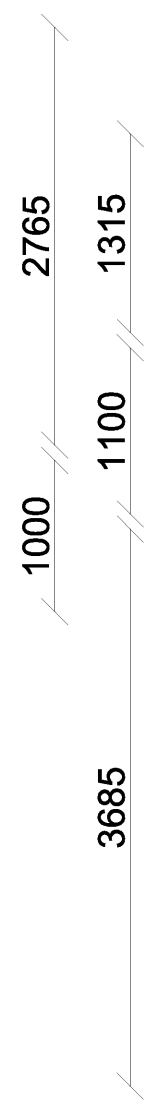

be	3.2
GO	52.1
wk	21.0
sk1	10.3
bk	3.7
WO	35.0

4 x
 type T1-2K-C
 11-10-2024


Projectnummer 178
 1:50

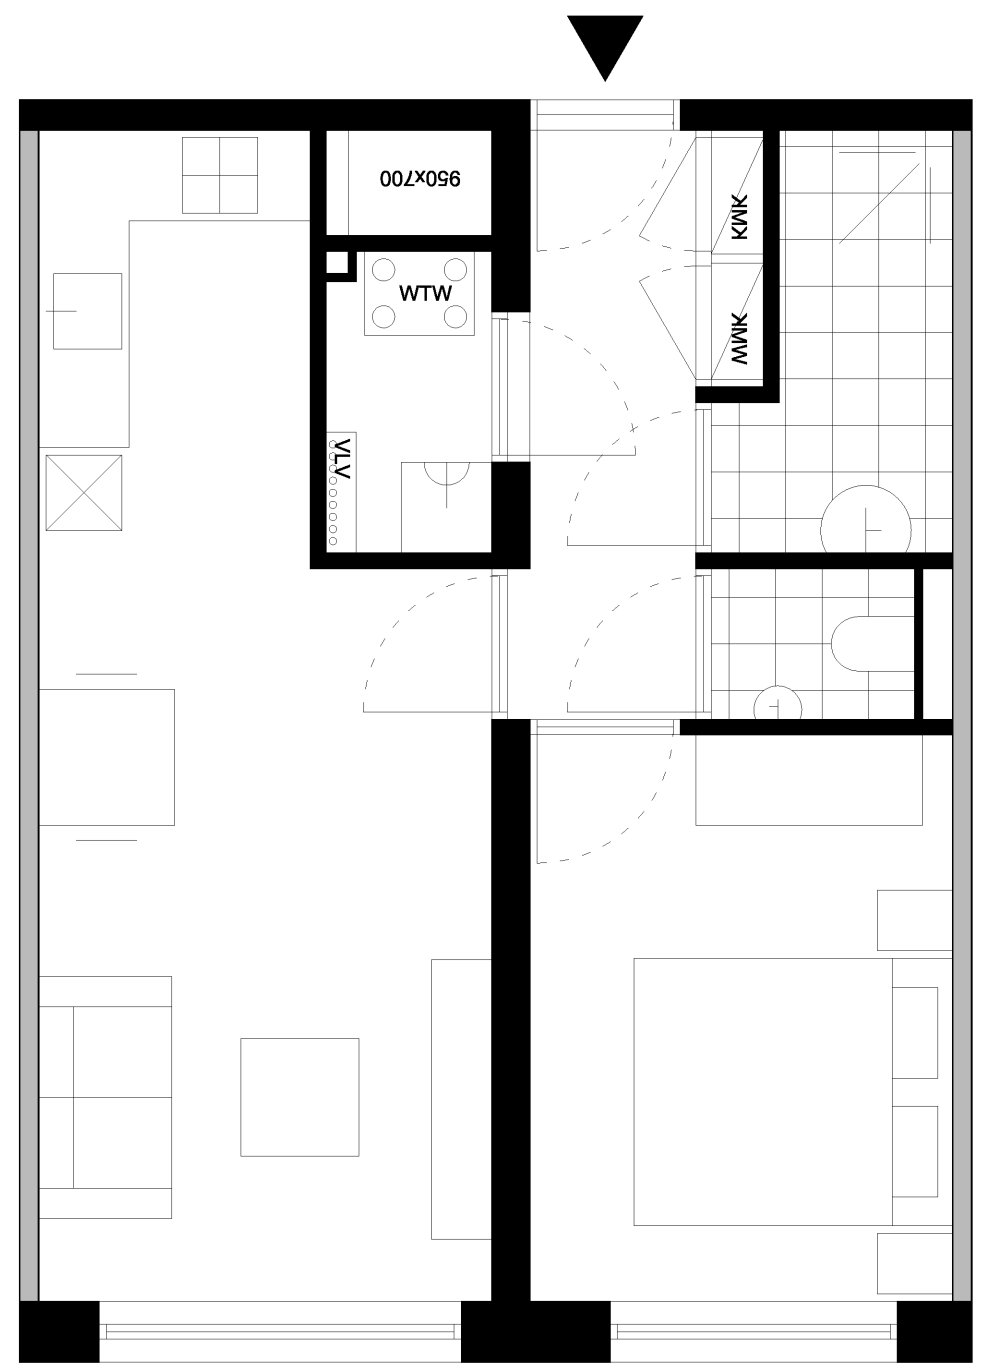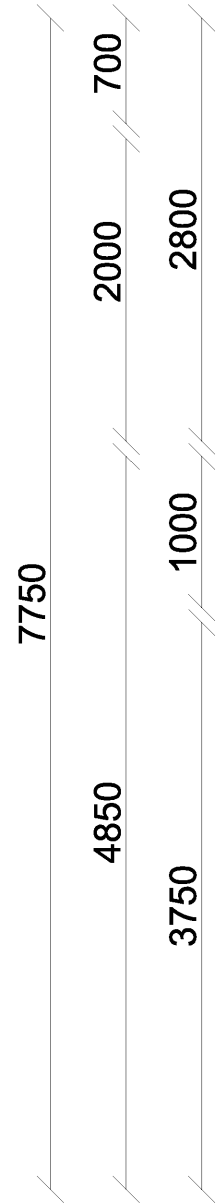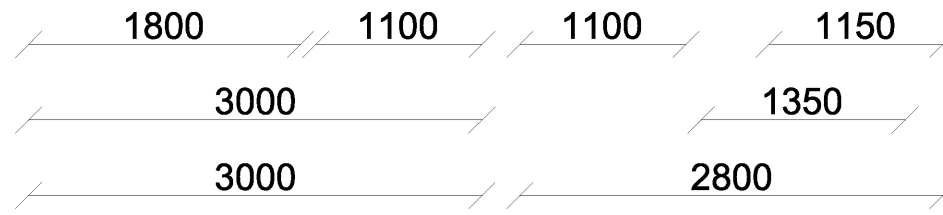

GO	45.2
wk	19.8
sk1	10.5
bk	3.7
WO	33.9

4 x
 type T1-2K-D
 11-10-2024

Projectnummer 178
 1:50

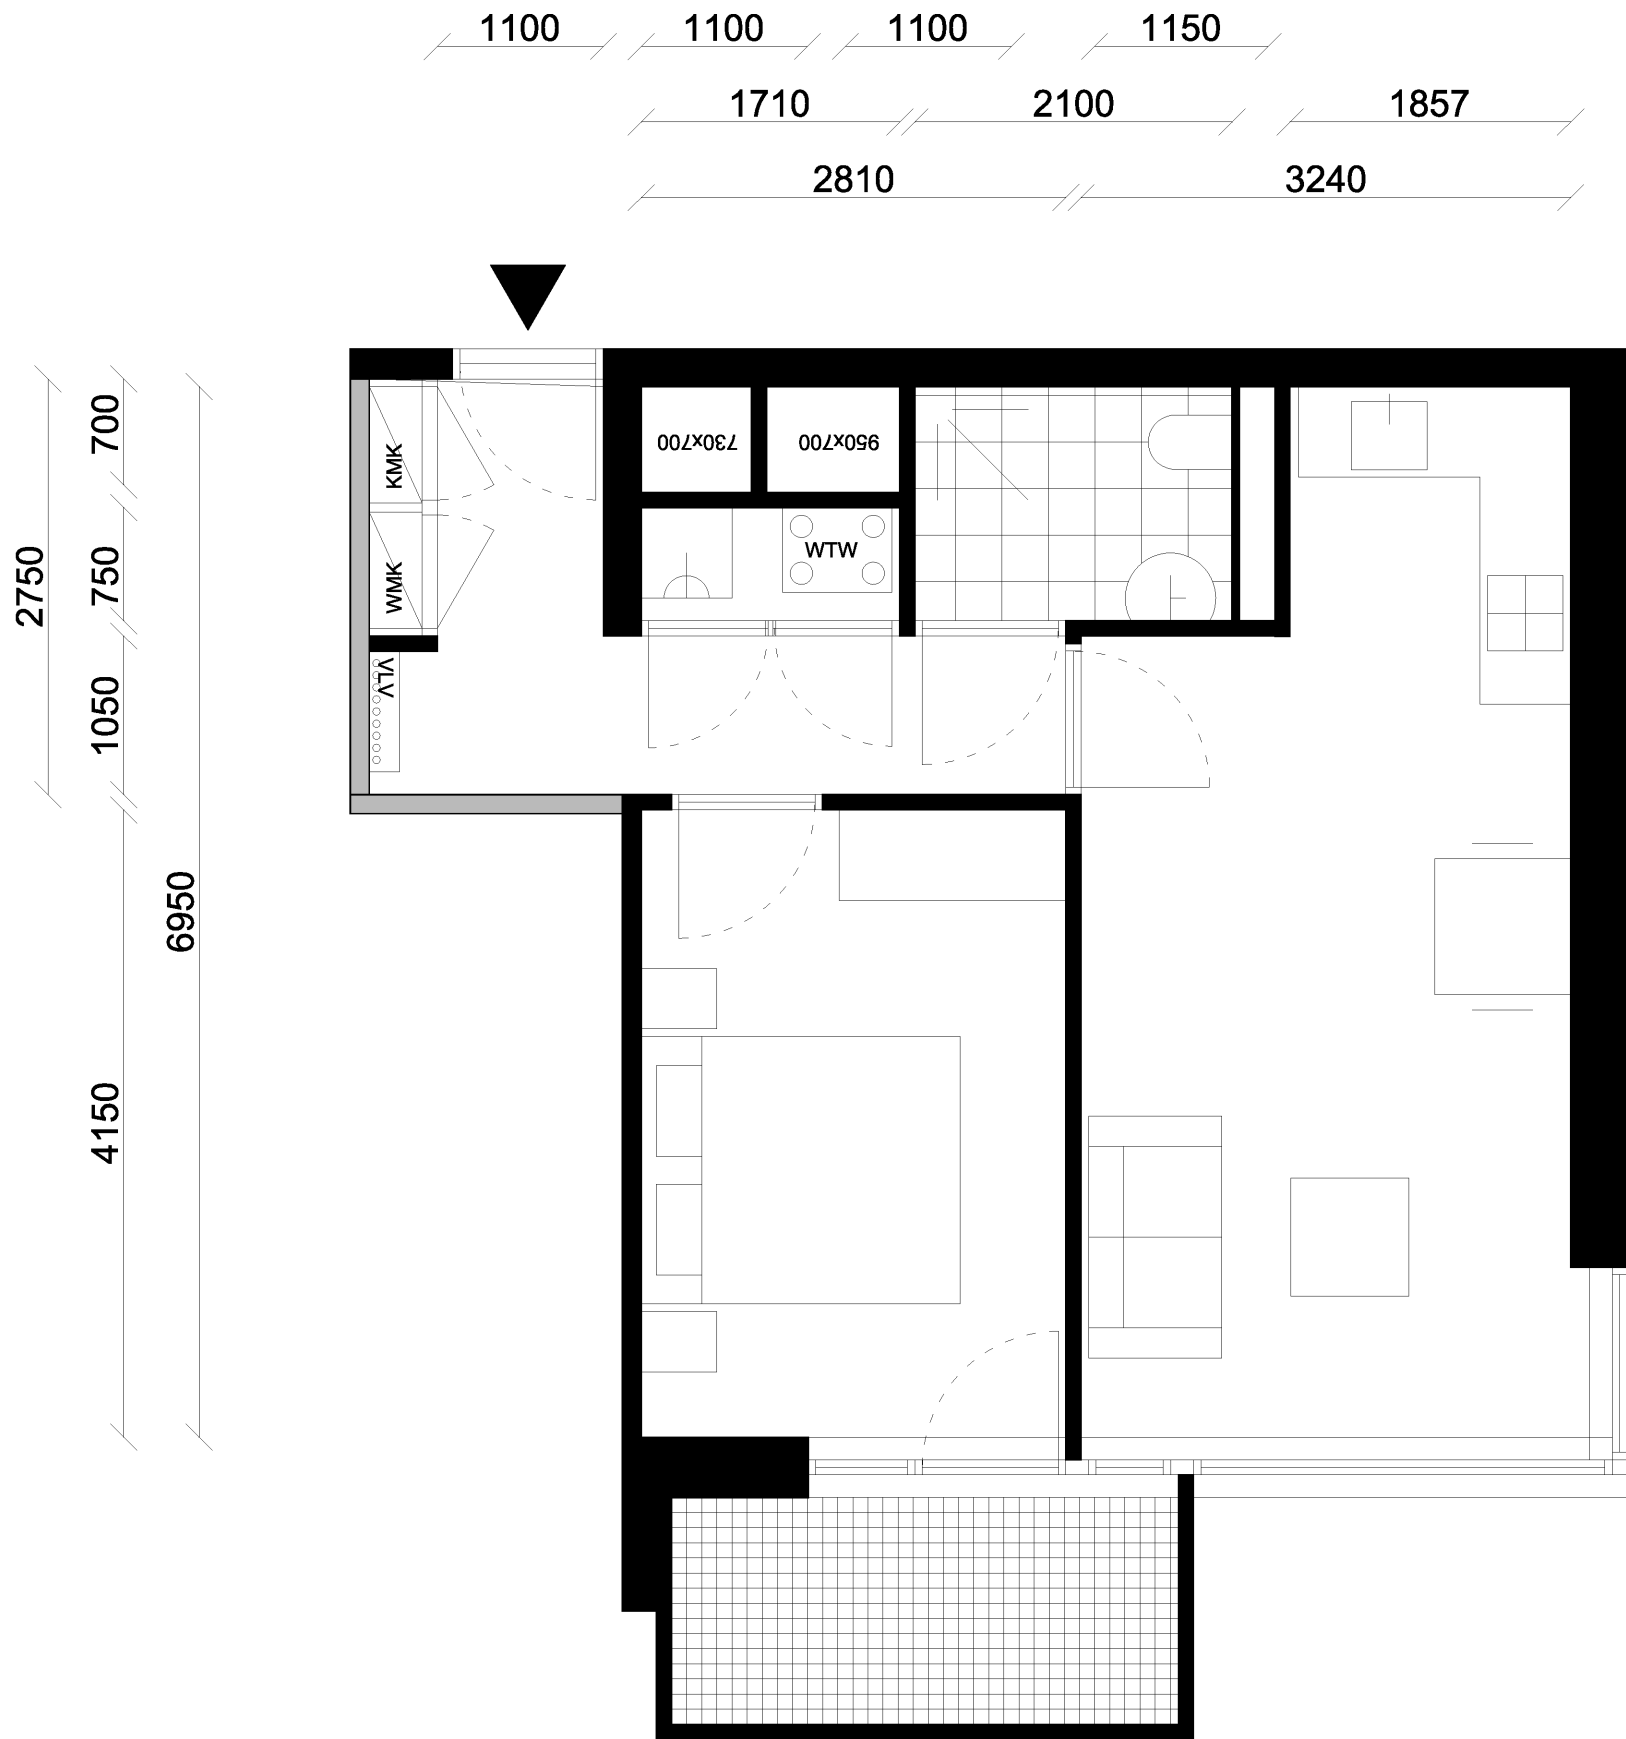

GO	47.4
wk	20.4
sk1	11.7
bk	3.3
WO	35.3


4 x

type T1-2K-E

11-10-2024

Projectnummer 178

1:50

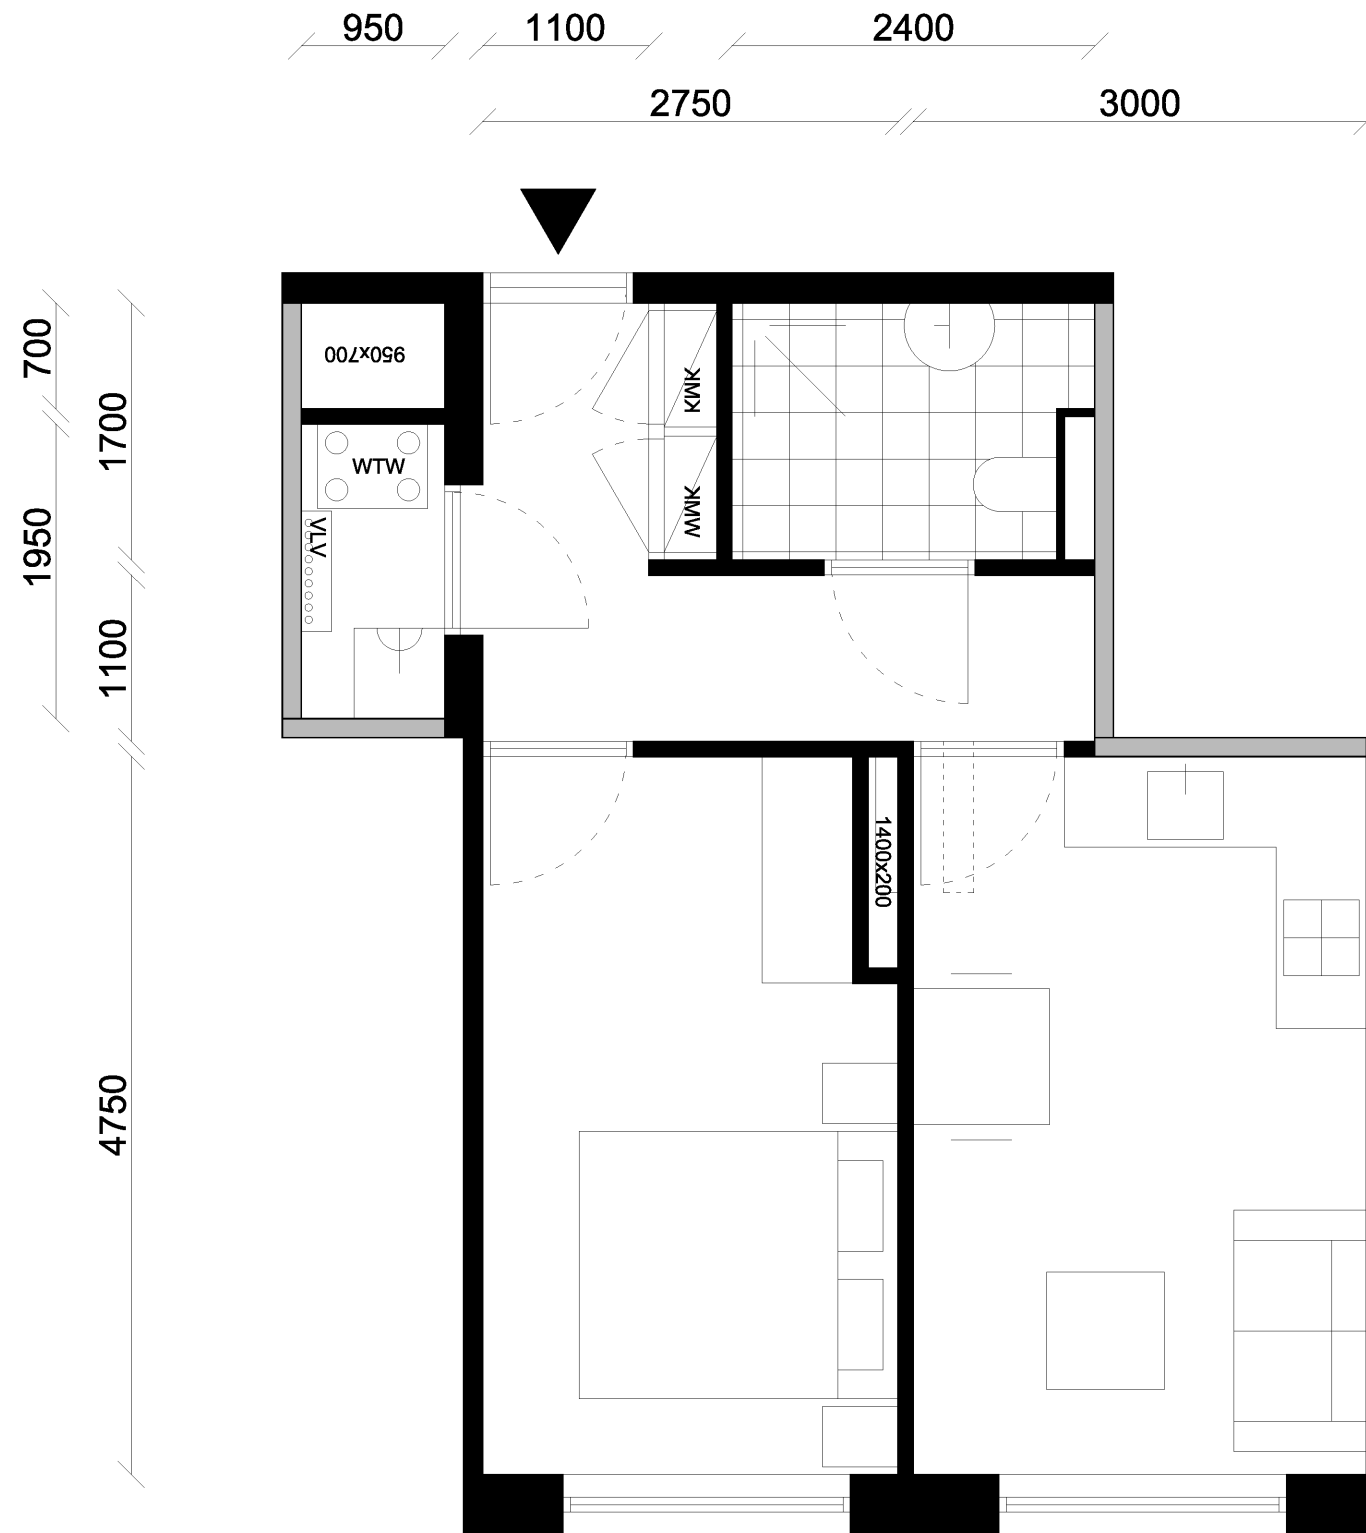

GO	42.8
wk	14.3
sk1	13.1
bk	4.1
WO	31.4



4 x

type T1-2K-F

11-10-2024

Projectnummer 178



1:50

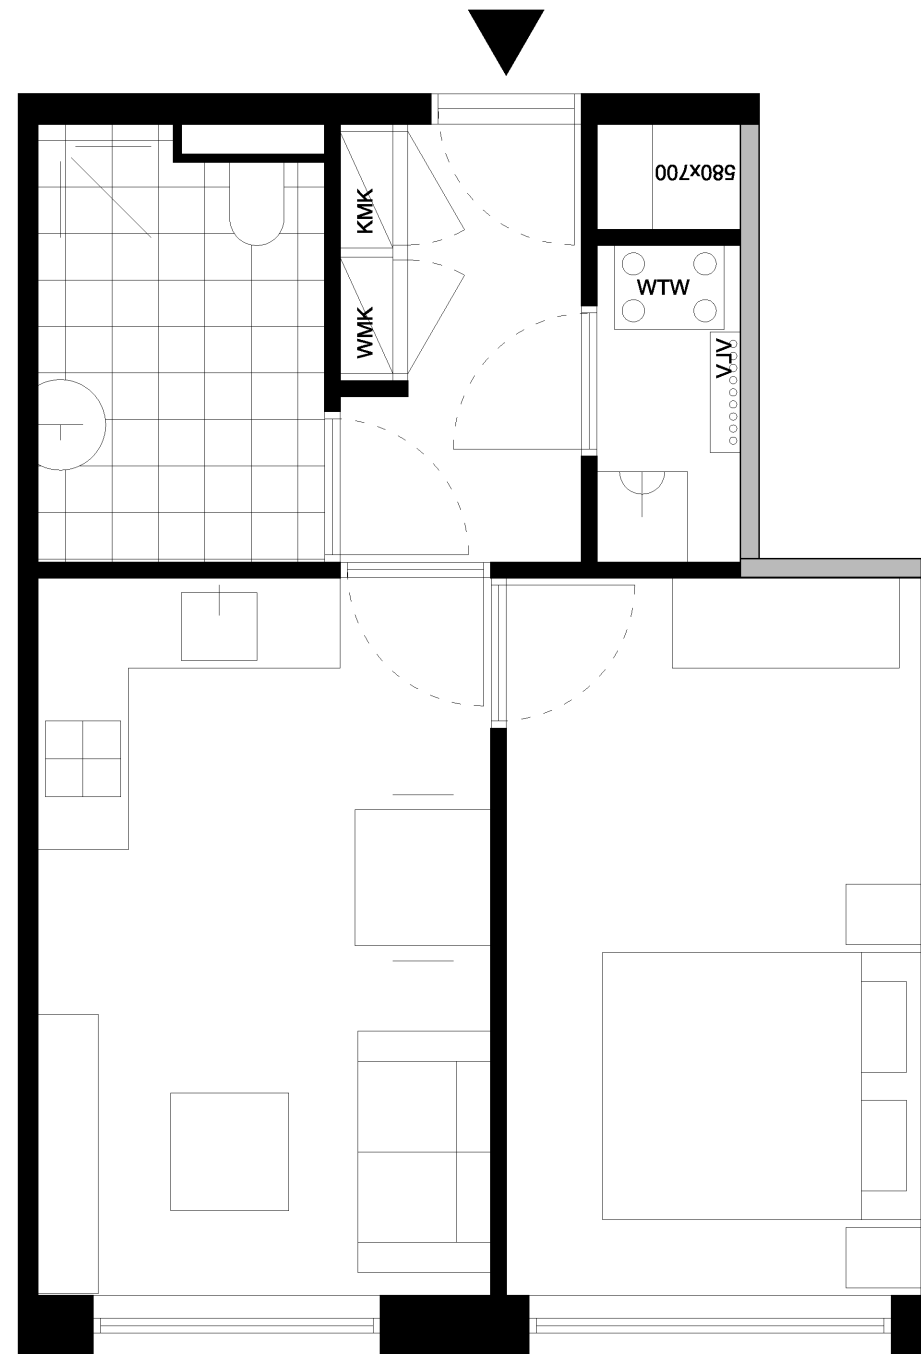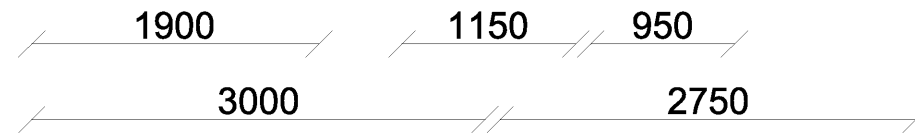

GO	41.7
wk	14.3
sk1	13.1
bk	5.5
WO	32.8

4 x
type T1-2K-G
11-10-2024


Projectnummer 178
1:50

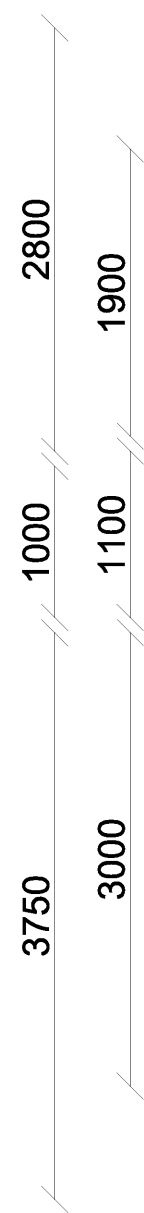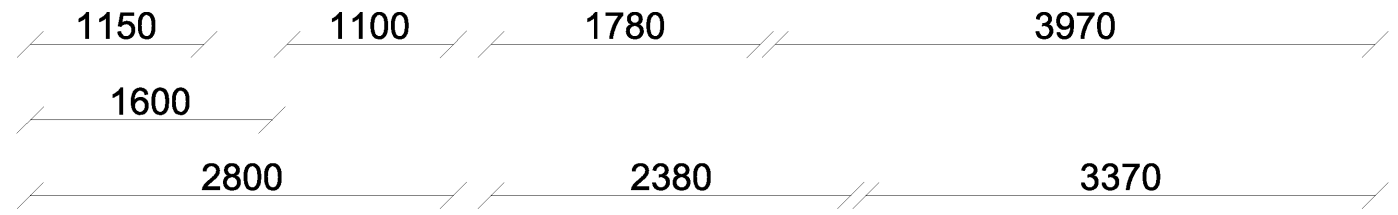

be	2.8
GO	62.9
wk	25.9
sk1	10.5
sk2	6.6
bk	3.7
WO	46.7

32 x
 type T1-3K-A
 11-10-2024




Projectnummer 178
 1:50

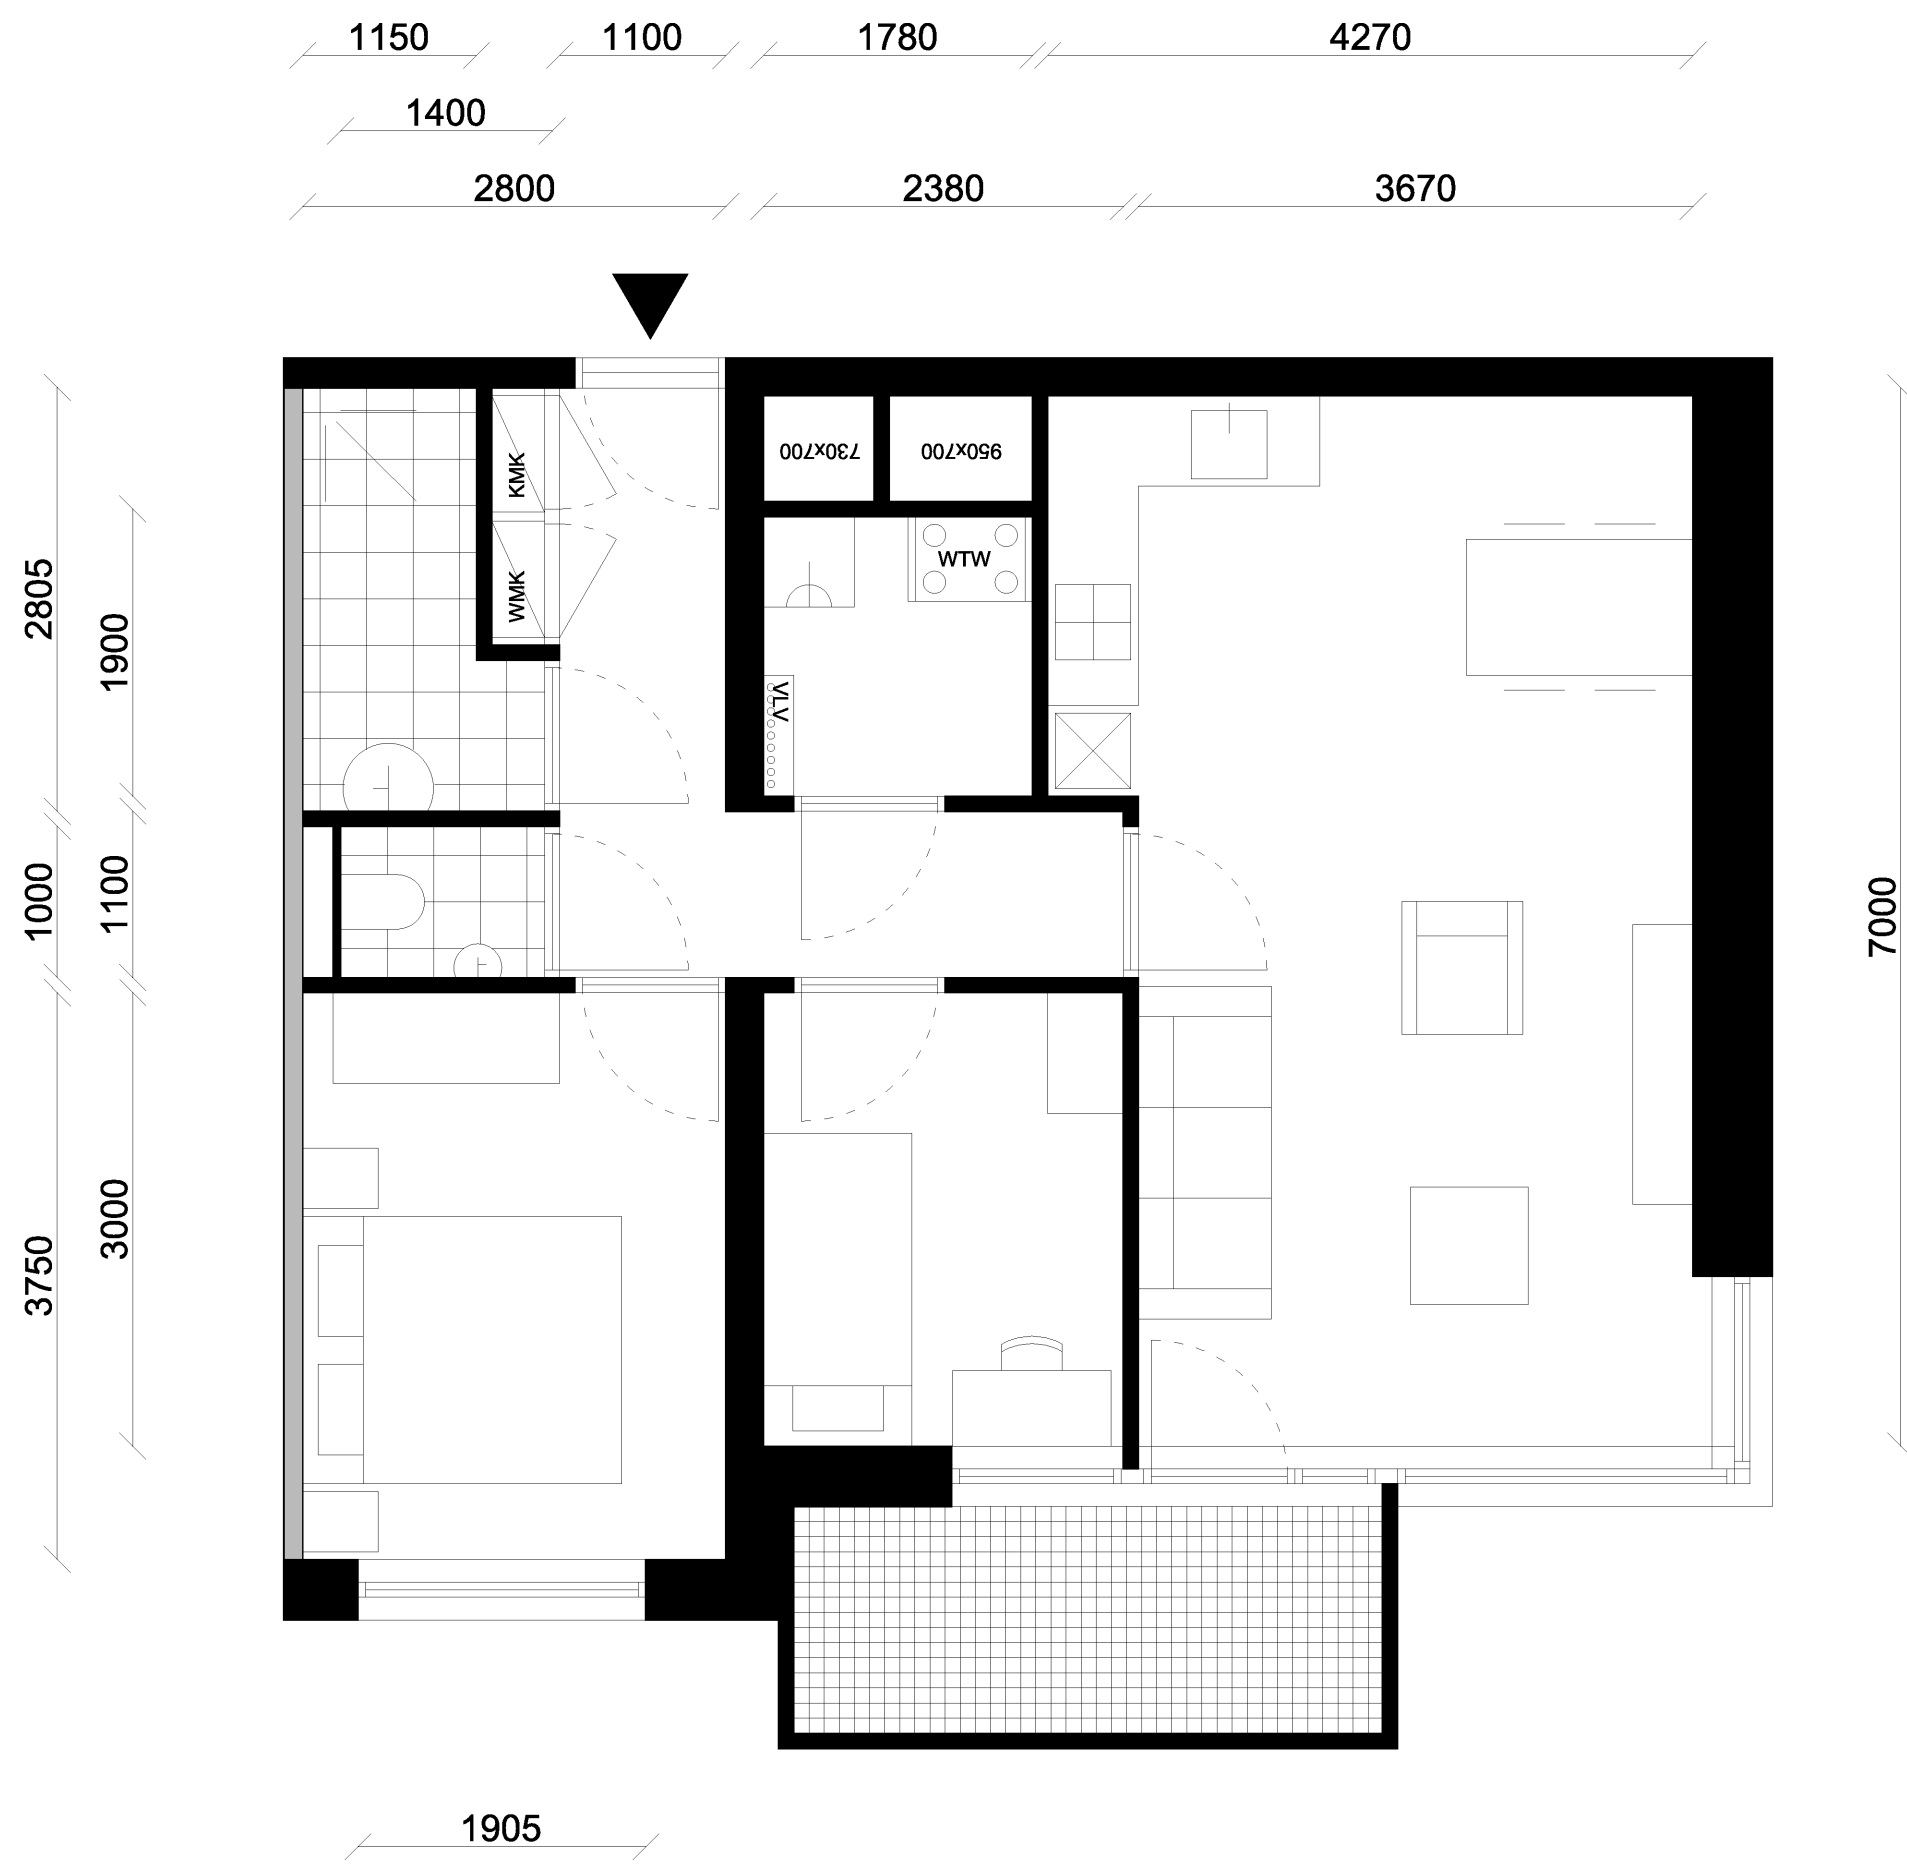

be	2.7
GO	64.9
wk	27.2
sk1	10.5
sk2	7.1
bk	3.7
WO	48.5

14 x
 type T1-3K-B
 11-10-2024

Projectnummer 178
 1:50

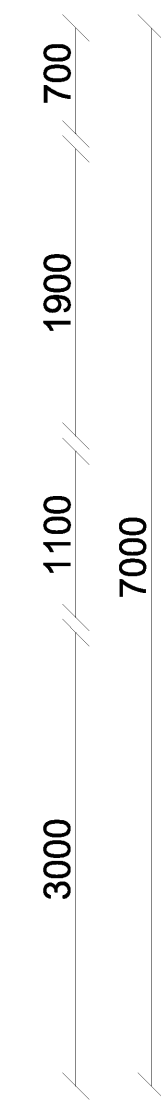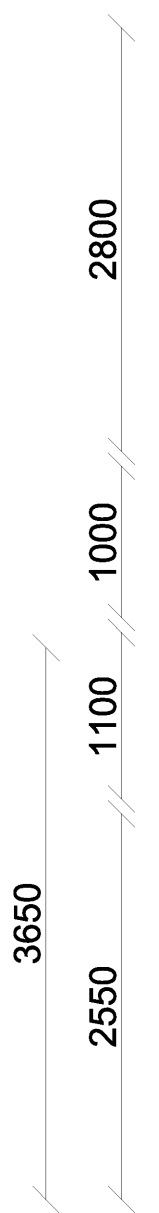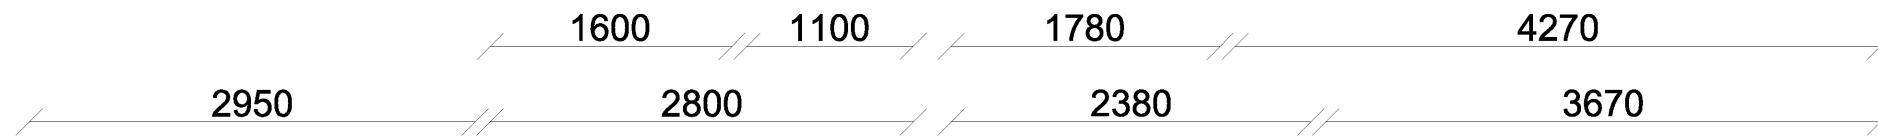

be	2.7
GO	76.0
wk	27.2
sk1	10.8
sk2	7.1
sk3	7.1
bk	3.7
WO	56.0

4 x

type T1-4K-A

11-10-2024

Projectnummer 178

1:50