



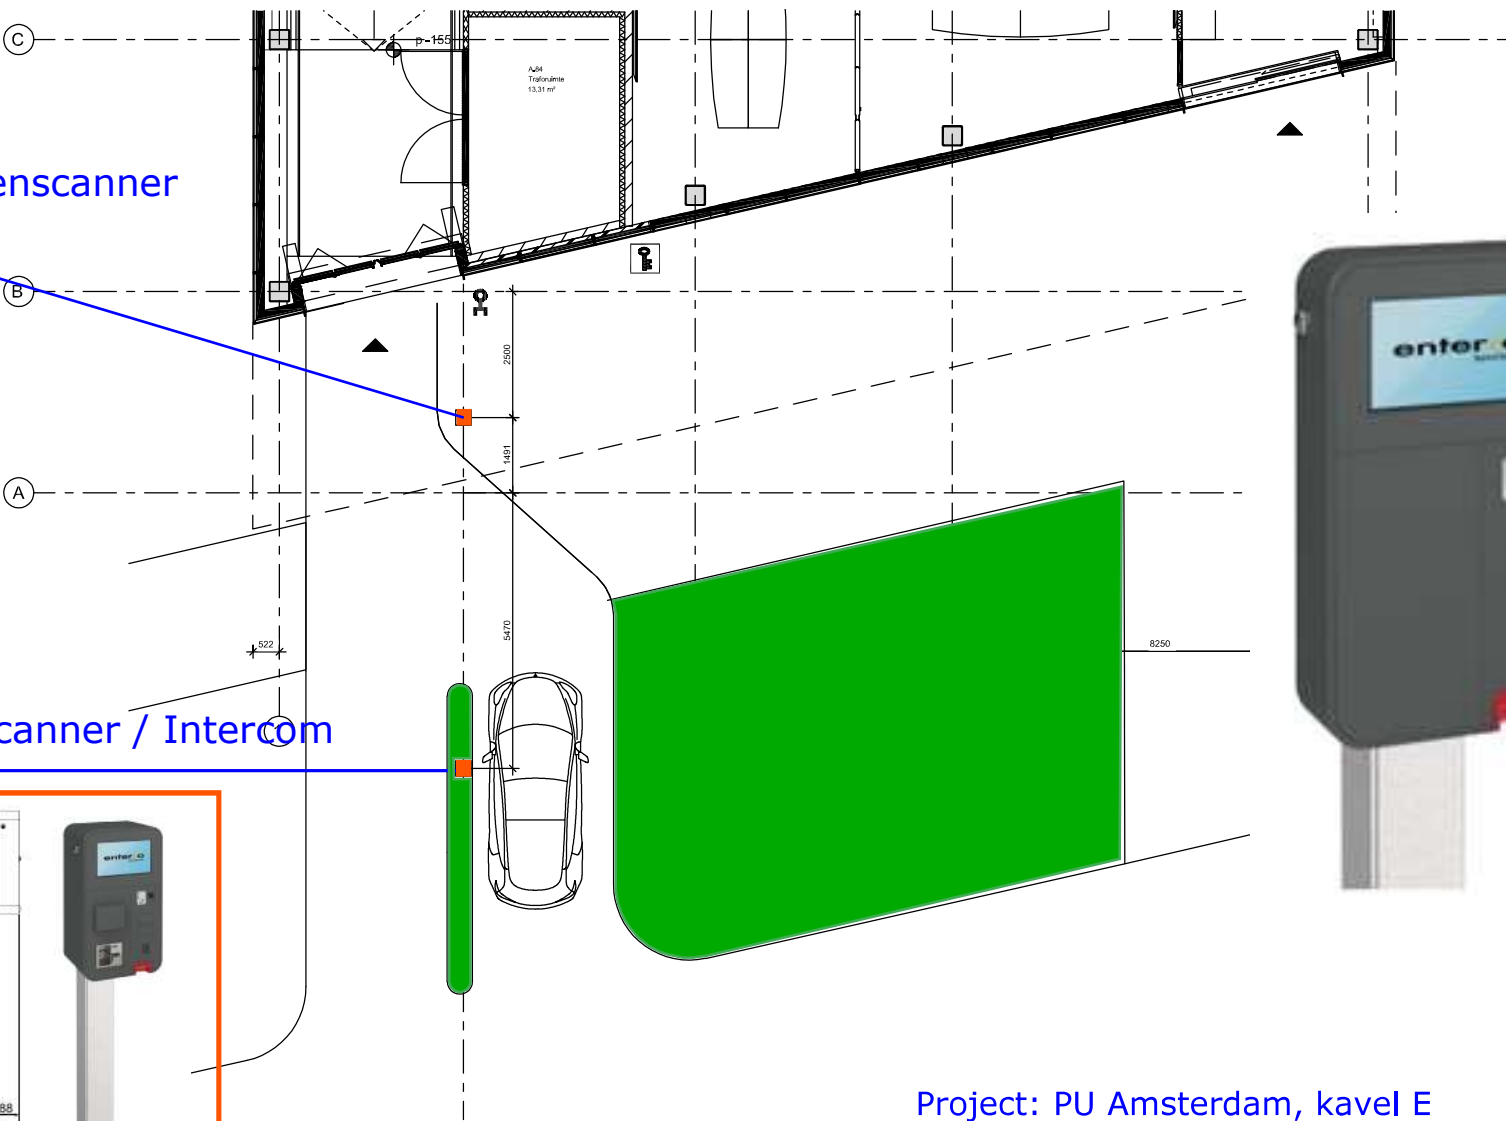

Kentekenscanner



QR scanner / Intercom

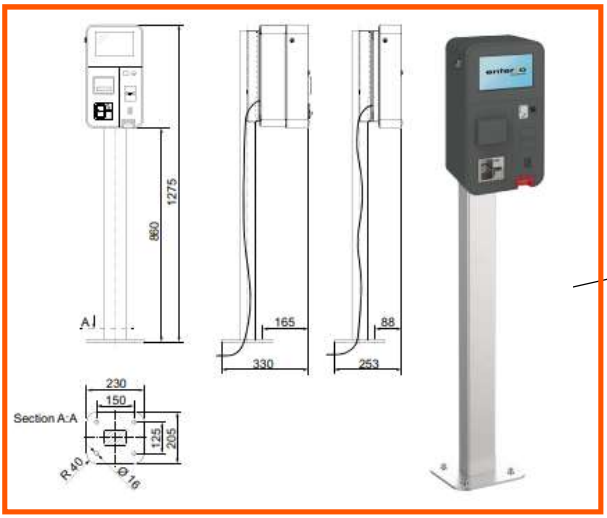

Project: PU Amsterdam, kavel E
Betreft: Concept voorstel inrit parkeergarage
Datum: 13.05.2022 06.12.2022