


142 fietsen in 71 dubbele rekken  
 42 fietsen in enkele rekken  
 12 bakfiets  
 35 brede plekken  
 11 scooters

# Gebouw 3, verdieping 0


11-10-2024

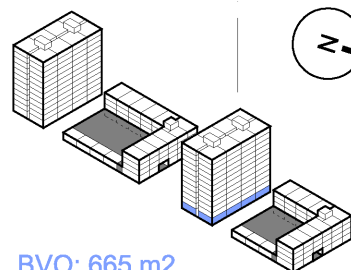

BVO: 665 m2

# Projectnummer 178

1:100

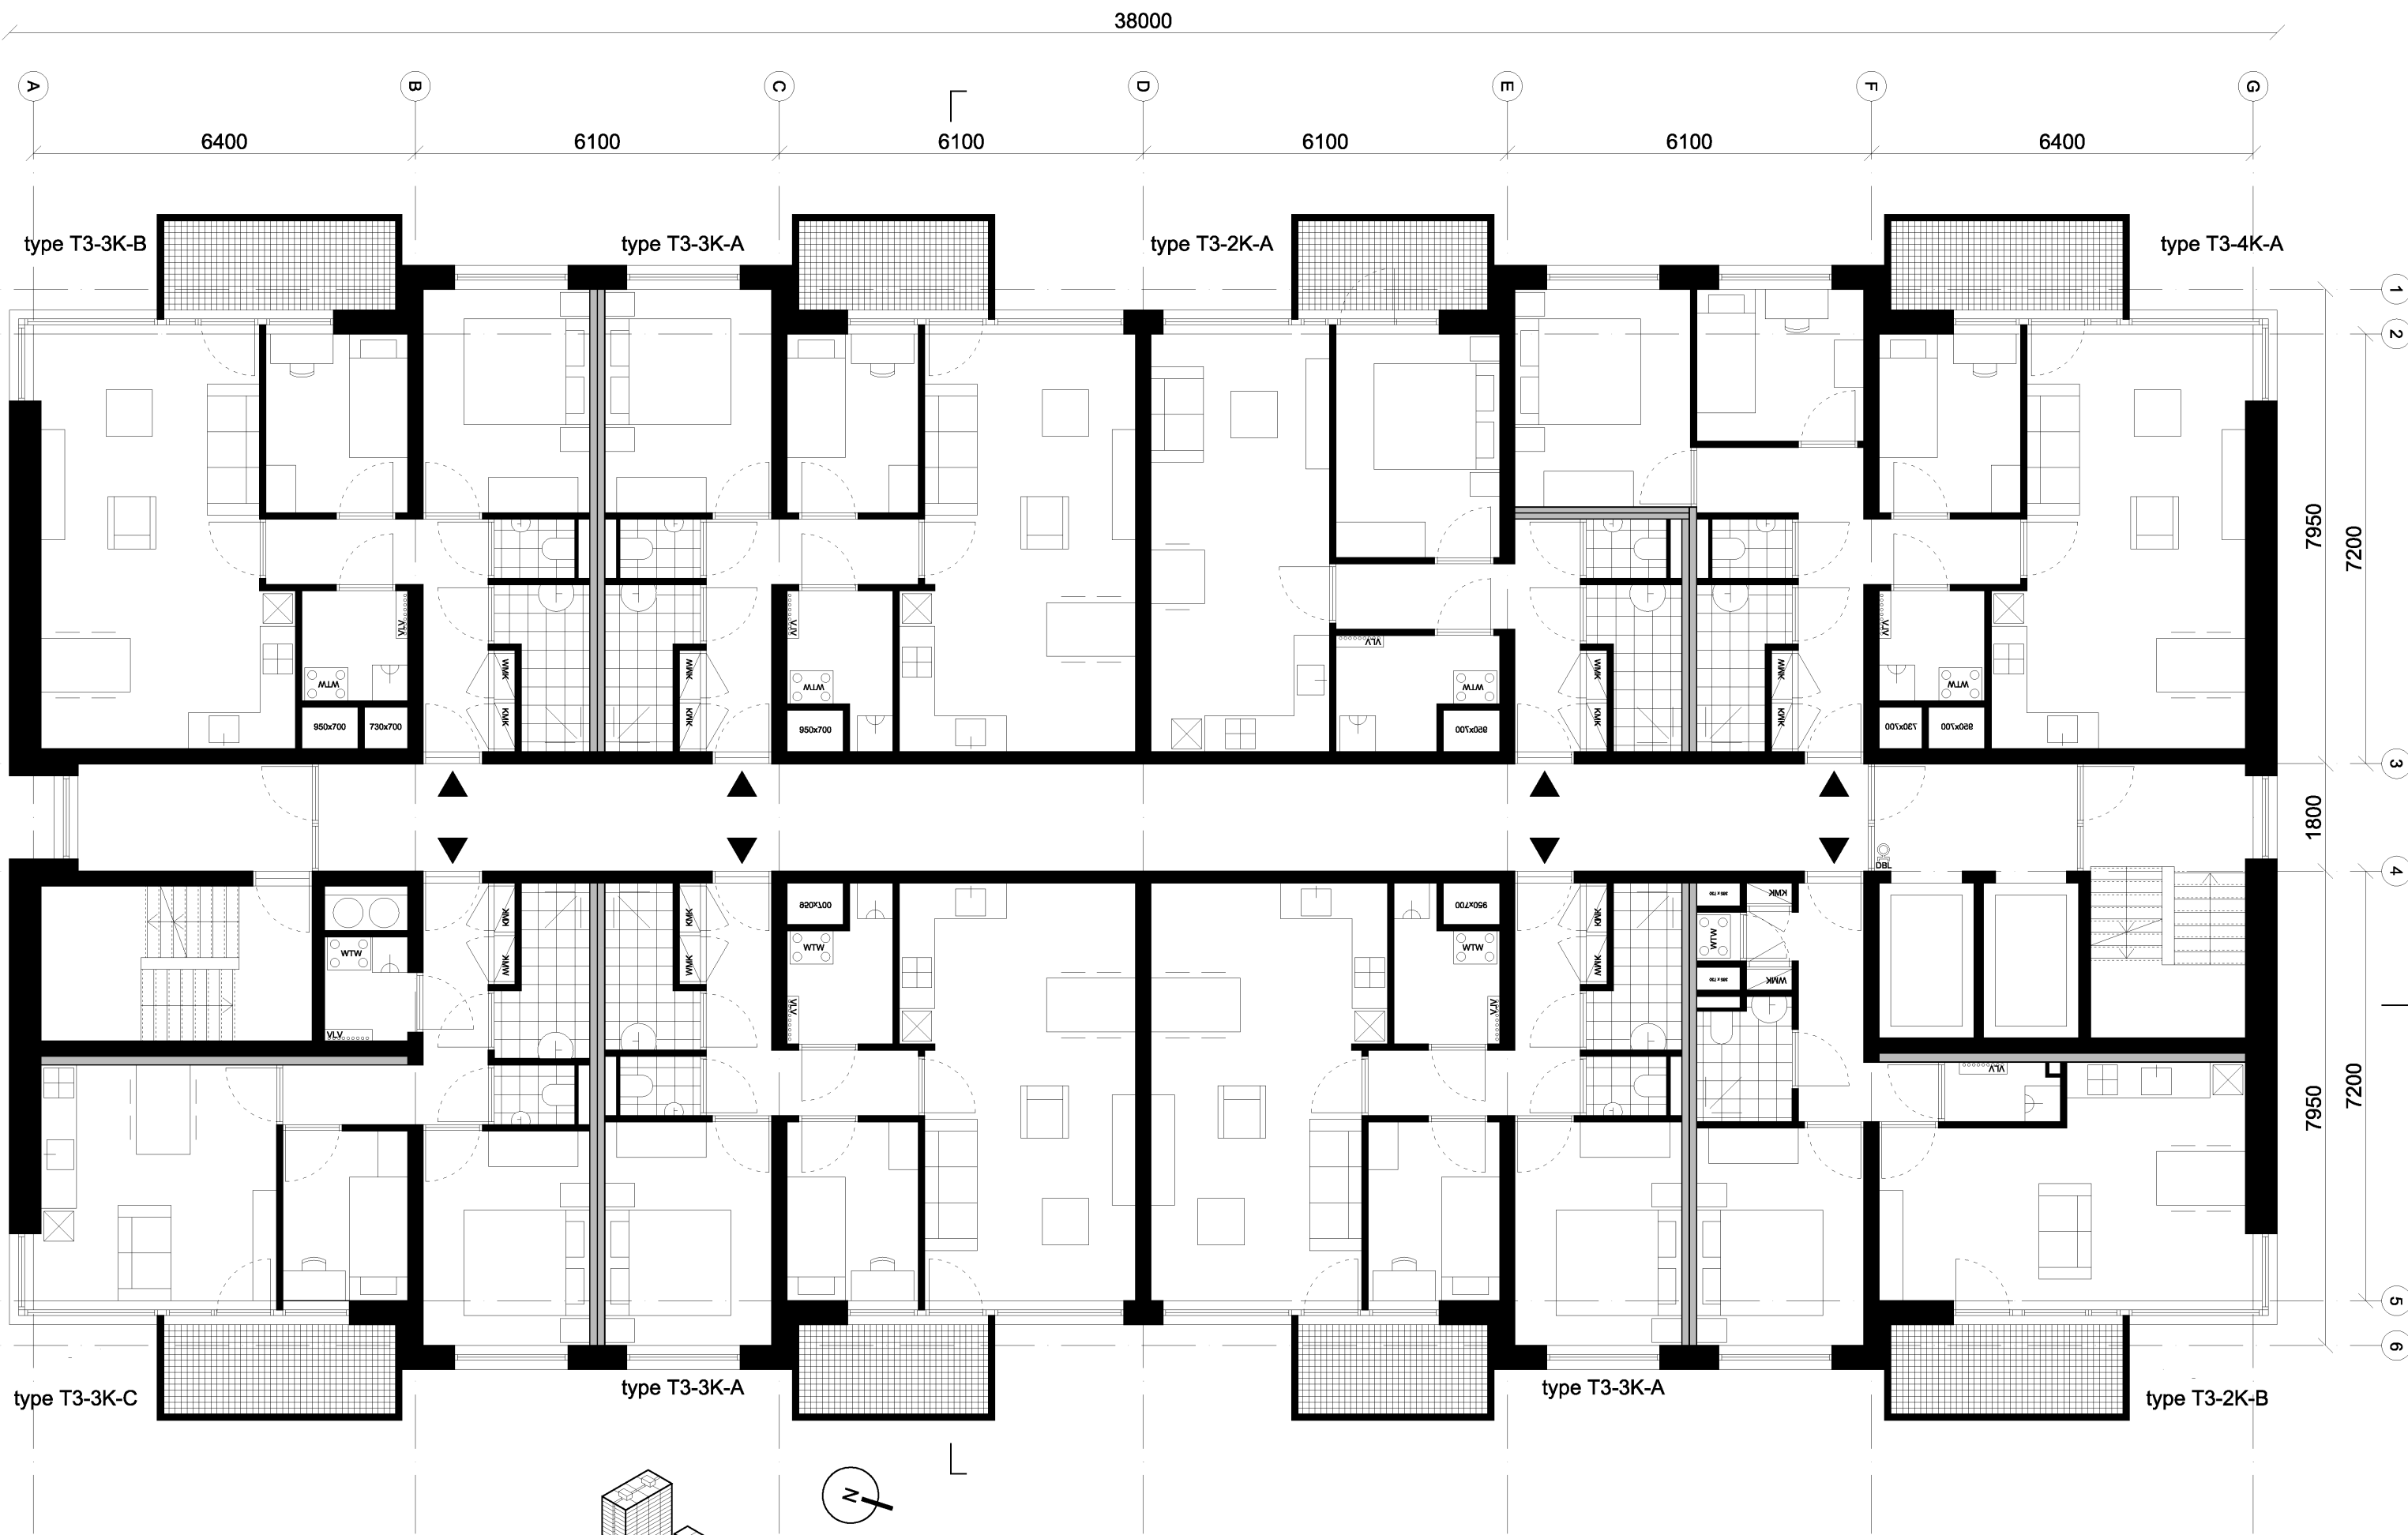

38000

6400

6100

6100

6100

6100

6400

type T3-3K-B

type T3-3K-A

type T3-2K-A

type T3-4K-A

7950

7200

1800

7950

7200

type T3-3K-C


type T3-3K-A

type T3-3K-A


type T3-2K-B

Gebouw 3, verd. 1 t/m 11

11-10-2024

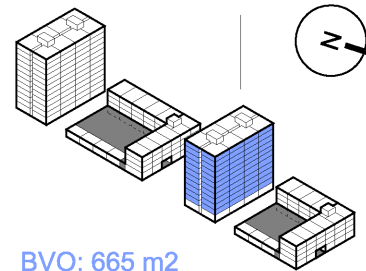

BVO: 665 m2

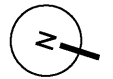

Projectnummer 178

1:100