



afkorting	symbool	omschrijving
-	[dashed line]	constructieve muur
-	[dotted line]	lichte scheidingswand
st	[X symbol]	standleiding
rg	[circle with dot]	rookgasafvoer & luchttoevoer
rv	[circle with dot]	mechanische ventilatie
cv	[square with dot]	ov-keel
gr	[square with dot]	galerij
mk	[square with dot]	meterkast
gas	[square with dot]	gasmeter
tra	[square with dot]	brandstoftoevoer
wm	[square with dot]	wasmachine
wd	[square with dot]	wasdroger
kk	[square with dot]	koelkast
kt	[square with dot]	koelkast
vk	[square with dot]	verkeersdichte
gpk	[square with dot]	gemeenschappelijke verkeers-
vp	[square with dot]	verkeersdichte
rm	[square with dot]	rookmelder op lichtnet volgens NEN 2555
WBDBO	[square with dot]	weerstand branddoornag en brandoverlag in minuten



Noord
 Situatie, schaal 1: 500

Project gegevens:
 Straatnaam: Raamstraat 8-12
 Postcode: 1016XM
 Gemeente: Amsterdam
 Gebied:

Monument: Nee
 Orde Pand: Orde 2

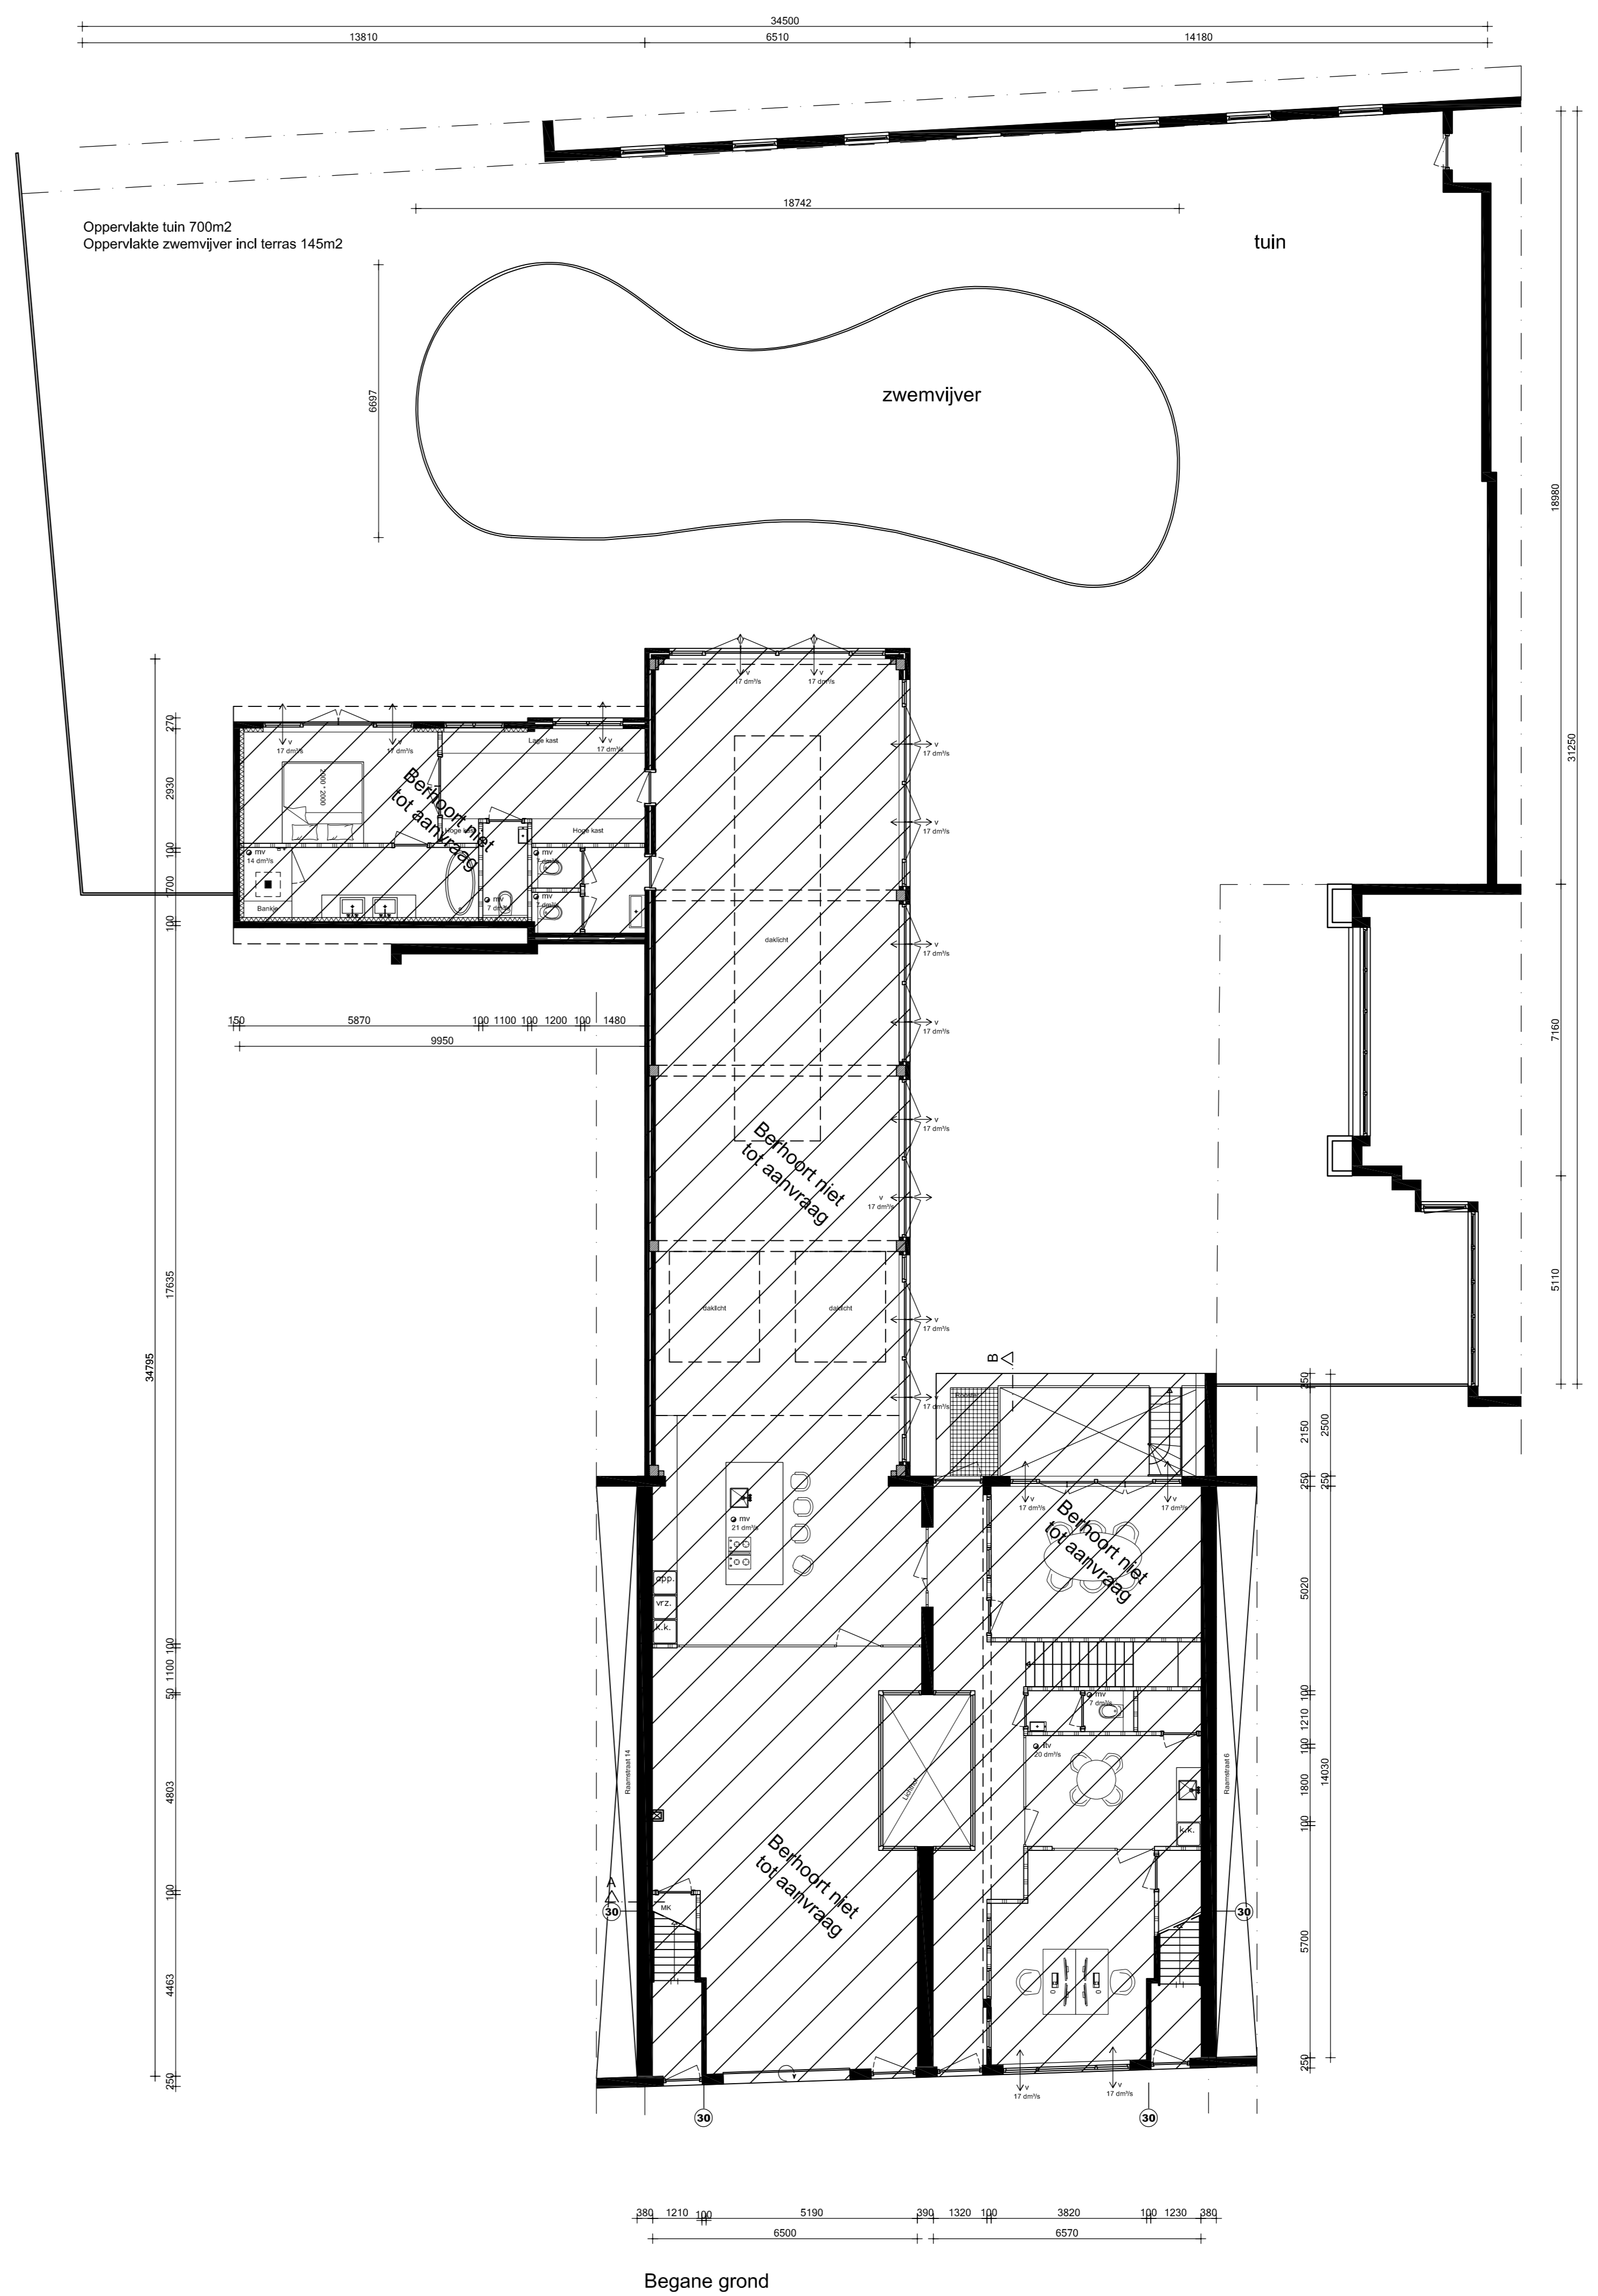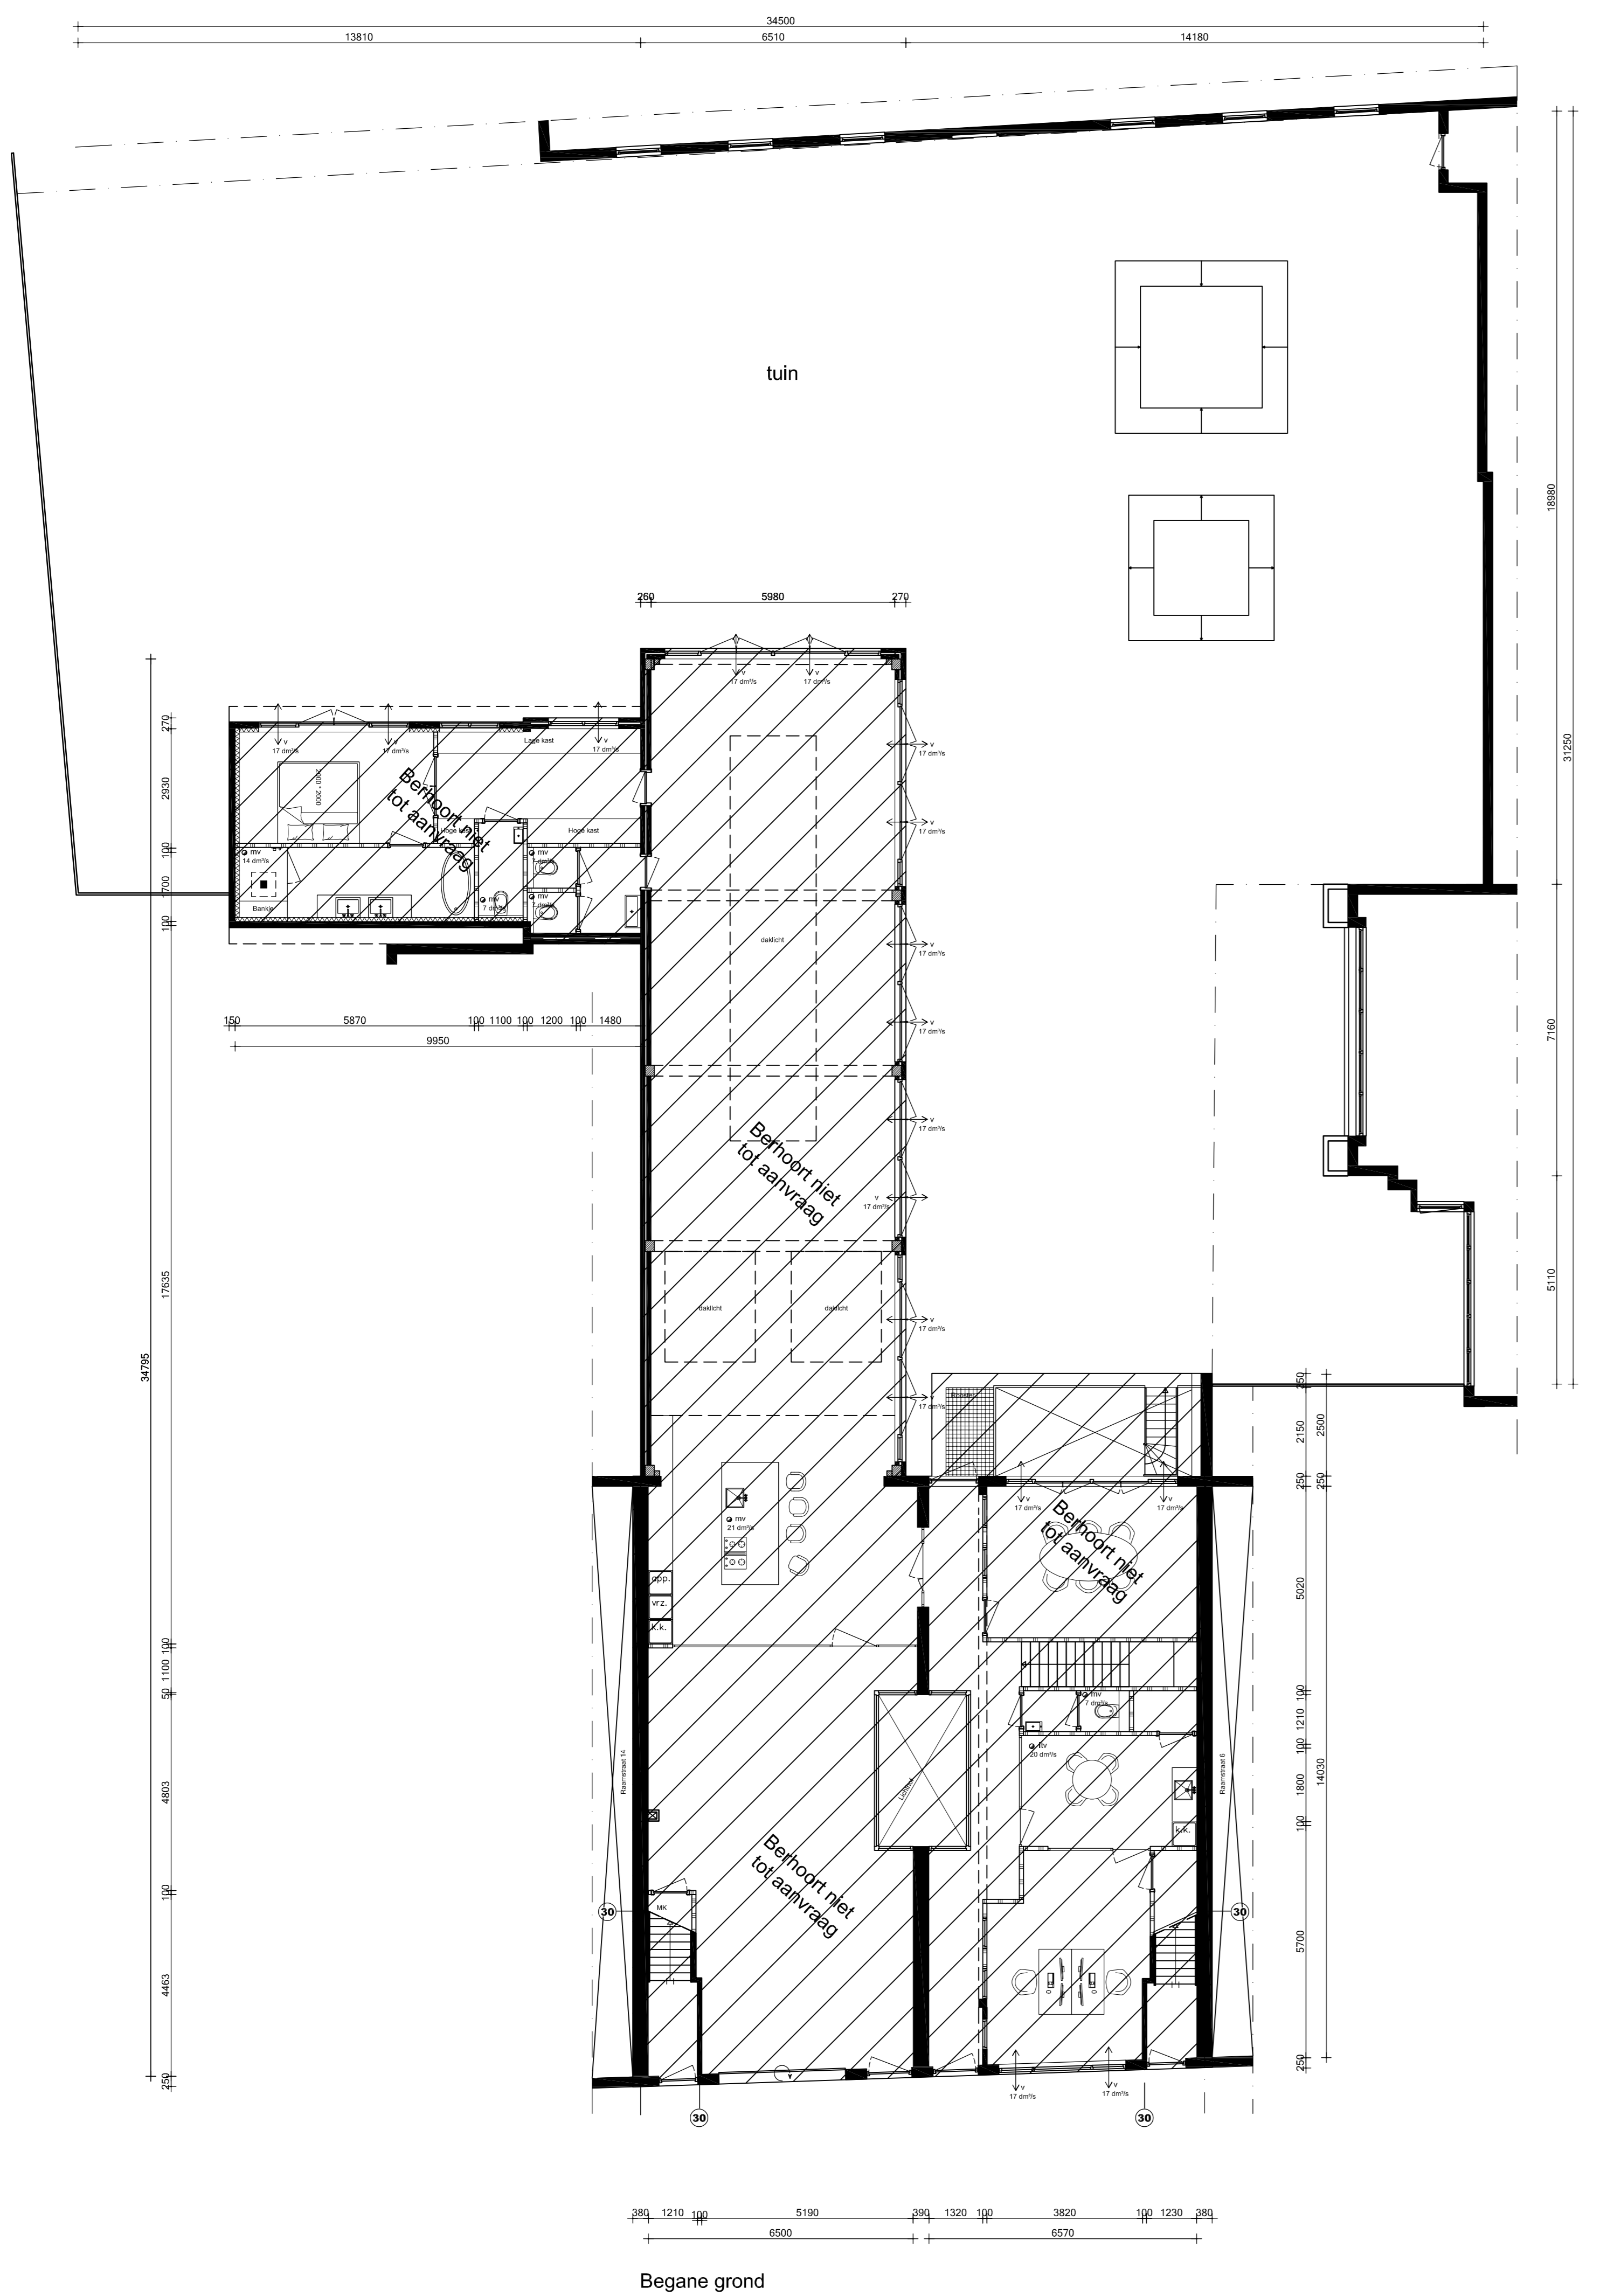

RAAMSTRAAT 8-12
 Amsterdam

Onderwerp: Bestaande toestand
 Nieuwe toestand

Fase: Omgevingsaanvraag

Datum: 20-01-2024

Gewijzigd: 15-04-2024

Schaal: 1: 100

Werknummer: