
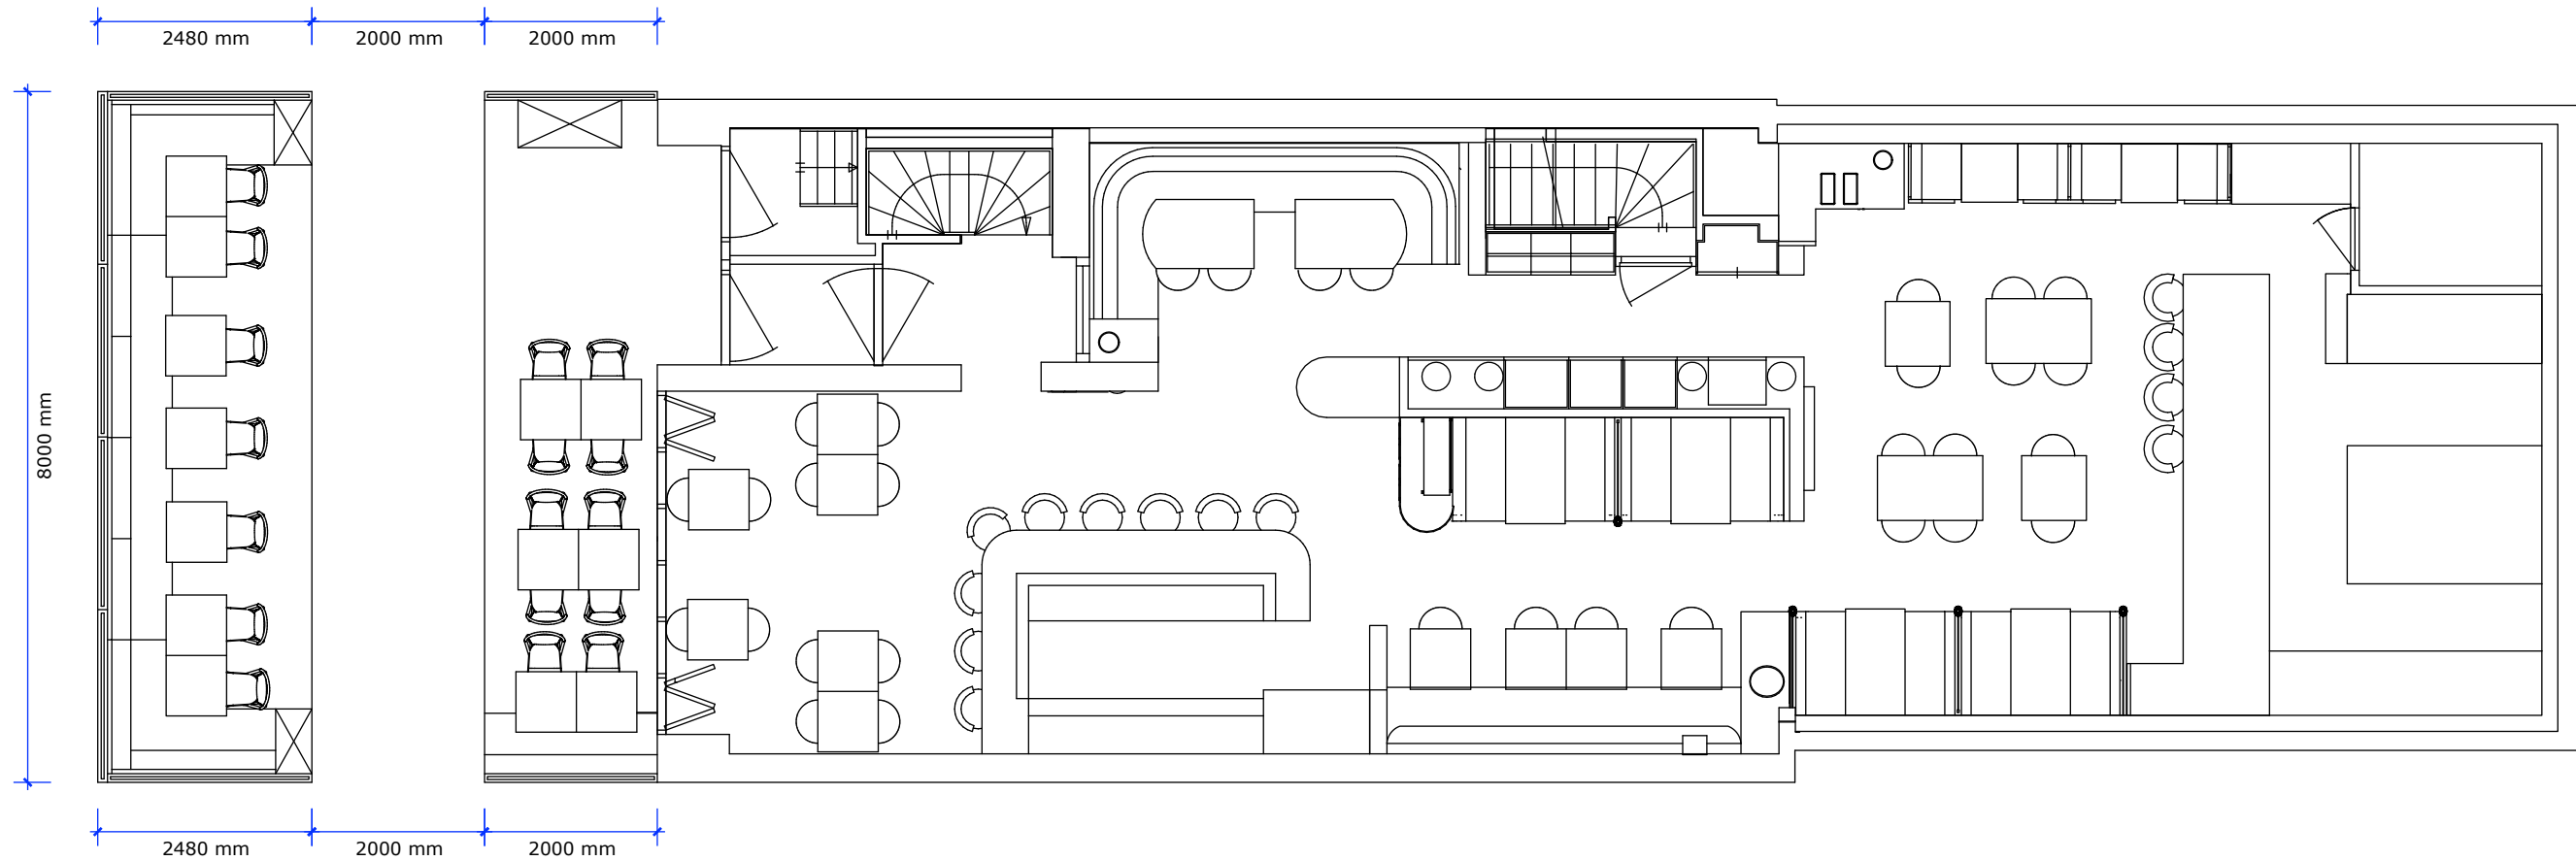


WILLIAMS - PLATTEGROND

28 PAX TERRAS

77 PAX BINNEN

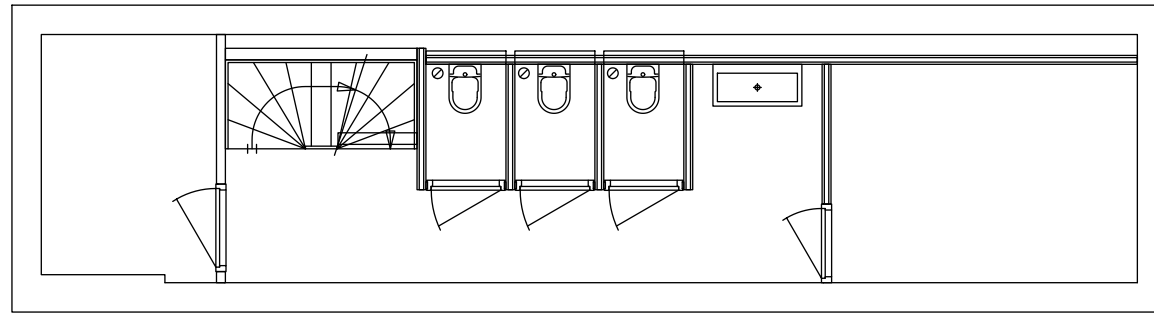

INVEST⁷ERIOR

KEIZERSGRACHT 116
1015CW AMSTERDAM
THE NETHERLANDS
info@investerior.nl
+316 (0) 6 2202 9950

THIS IS A SKETCH DESIGN.
SIZES ARE APPROXIMATE AND INDICATIVE.
ALL MEASUREMENTS SHOULD BE CHECKED ON SITE PRIOR TO
CONSTRUCTION.

CLIENT
5.1, 2,e

PHASE
SCHETS PLATTEGROND

REVISION
01.00

PAGE SIZE
A3

SUBJECT
FLOORPLAN

DATE
July 3, 2024