

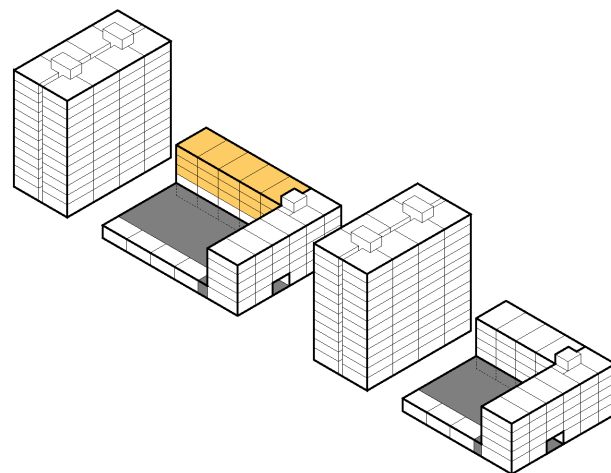
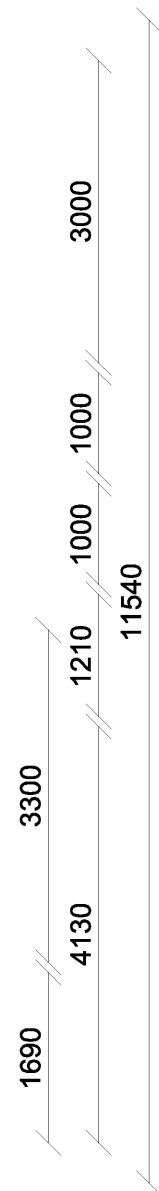



T2-GA
Gebouw 2
Galerij appartement
 type zuid-orientatie
 compacte 4K/ ruime 3K

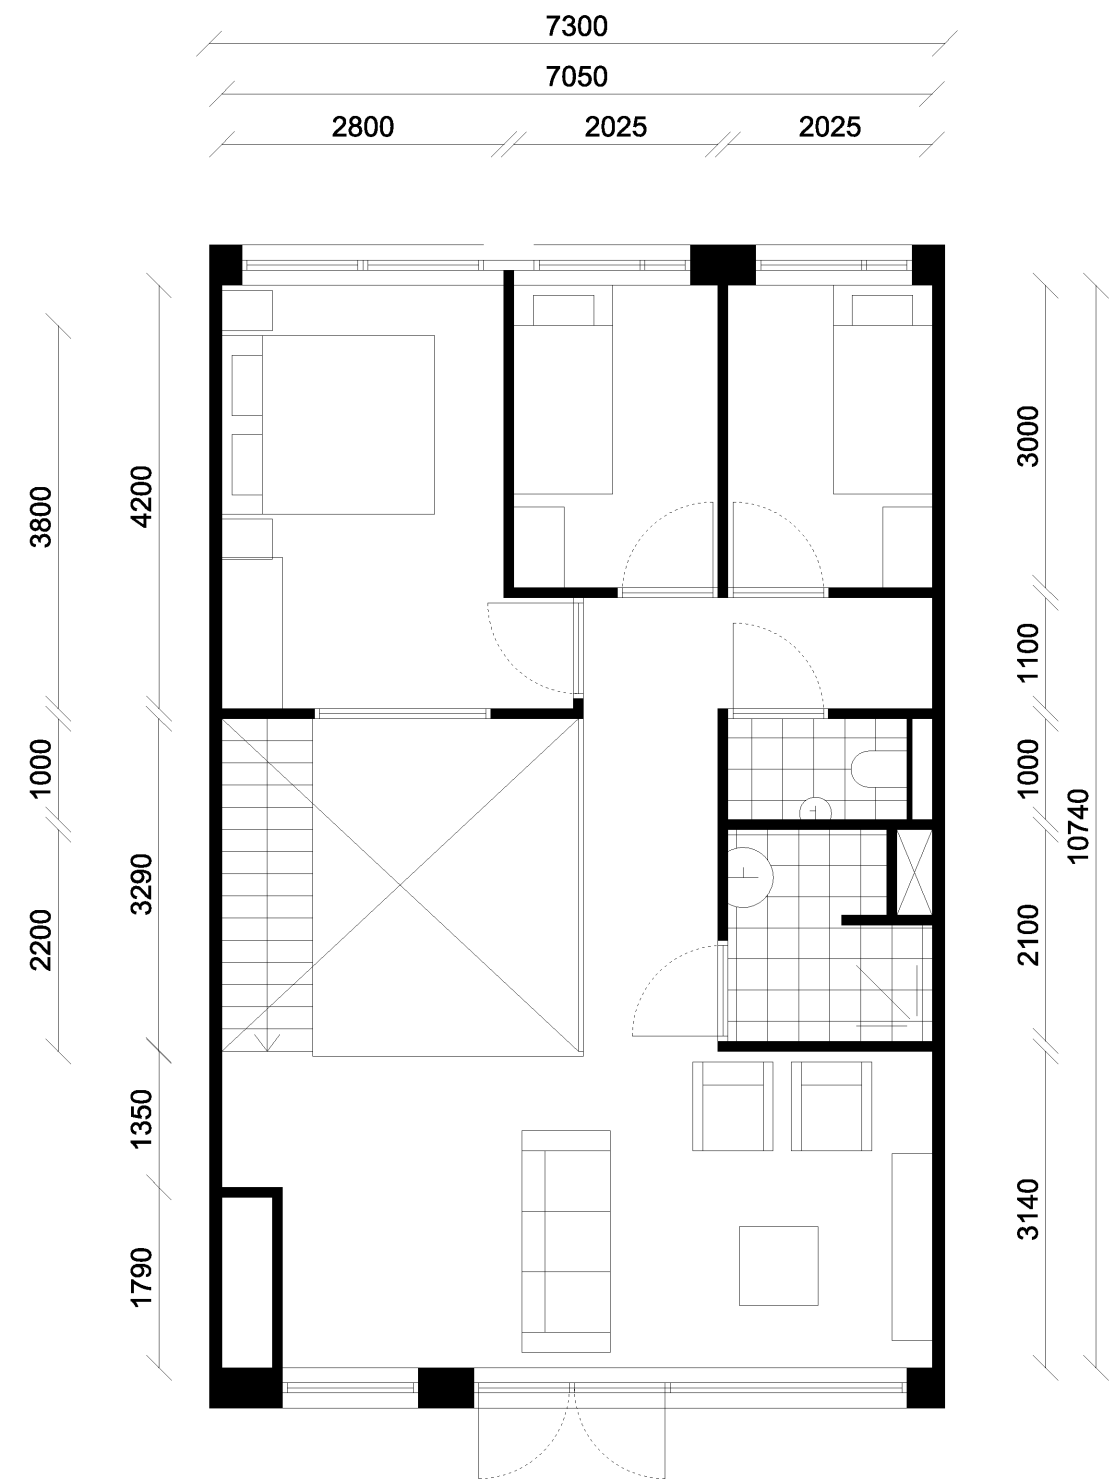



be	3.0
GO	75.7
wk	31.9
sk1	12.1
sk2	6.3
sk3	5.4
bk	5.0
WO	60.7

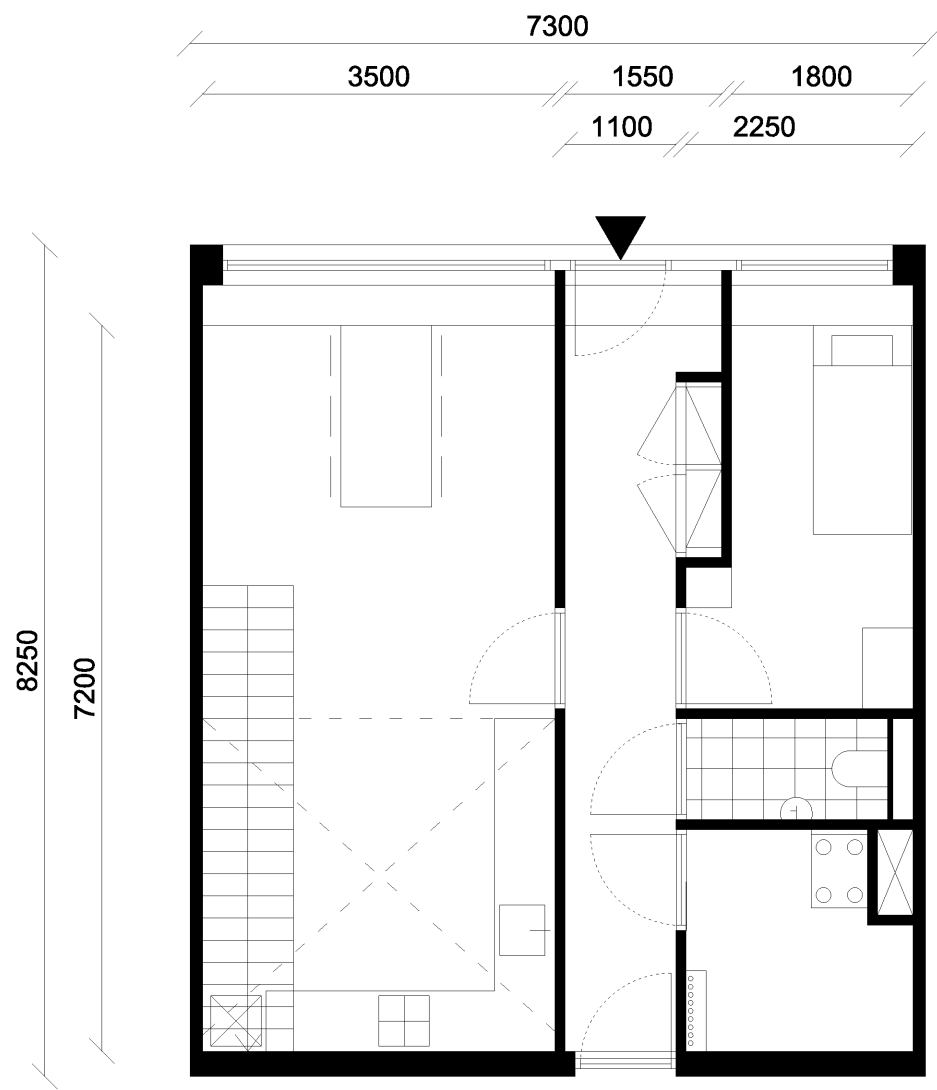


T2-MA
Gebouw 2
Maisonnette BG
5K

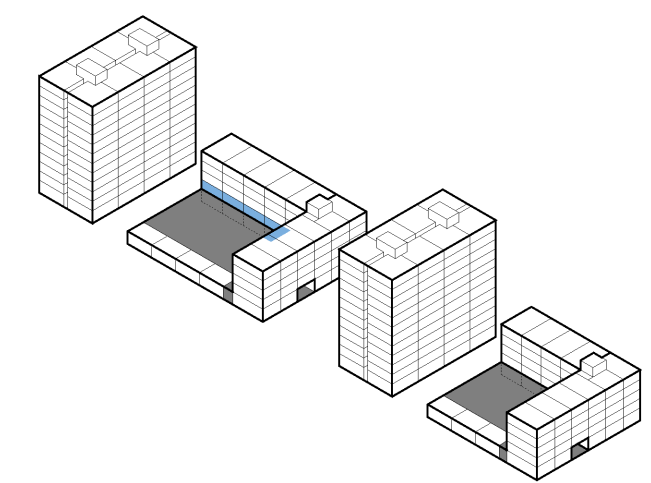


be	3.9
BG	50.8
1E	74.6
GO	125.4
wk 1	21.1
sk1	12.5
wk 2	25.2
sk2	6.1
sk3	6.1
bk	3.8
WO	74.8

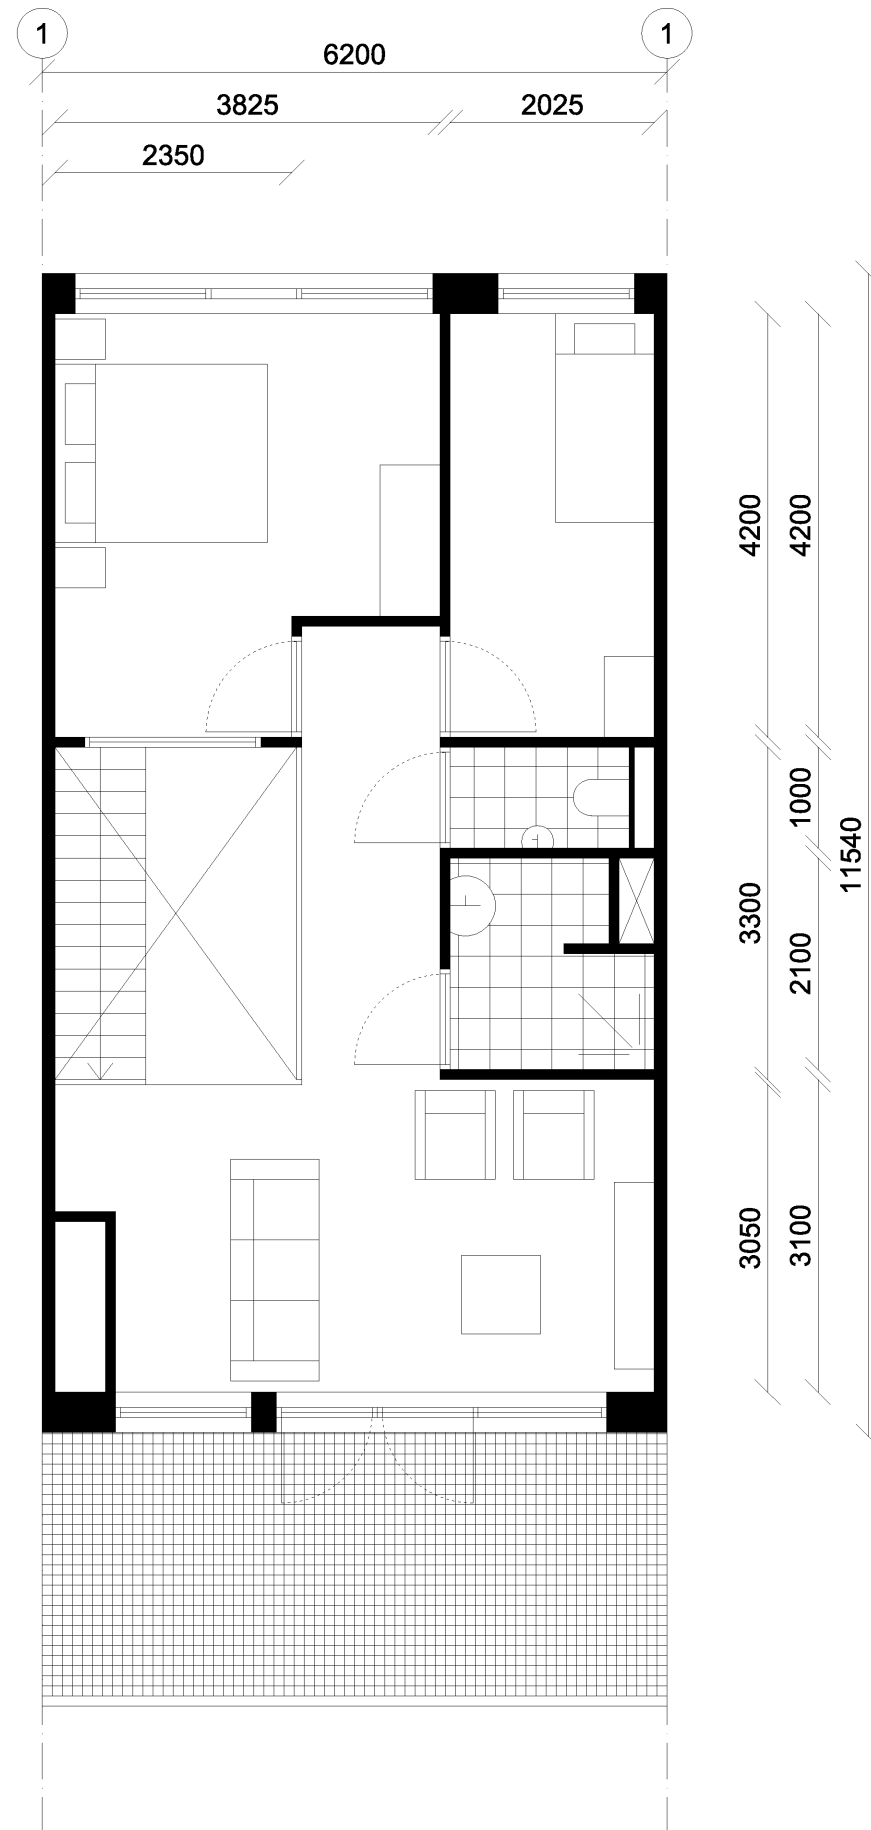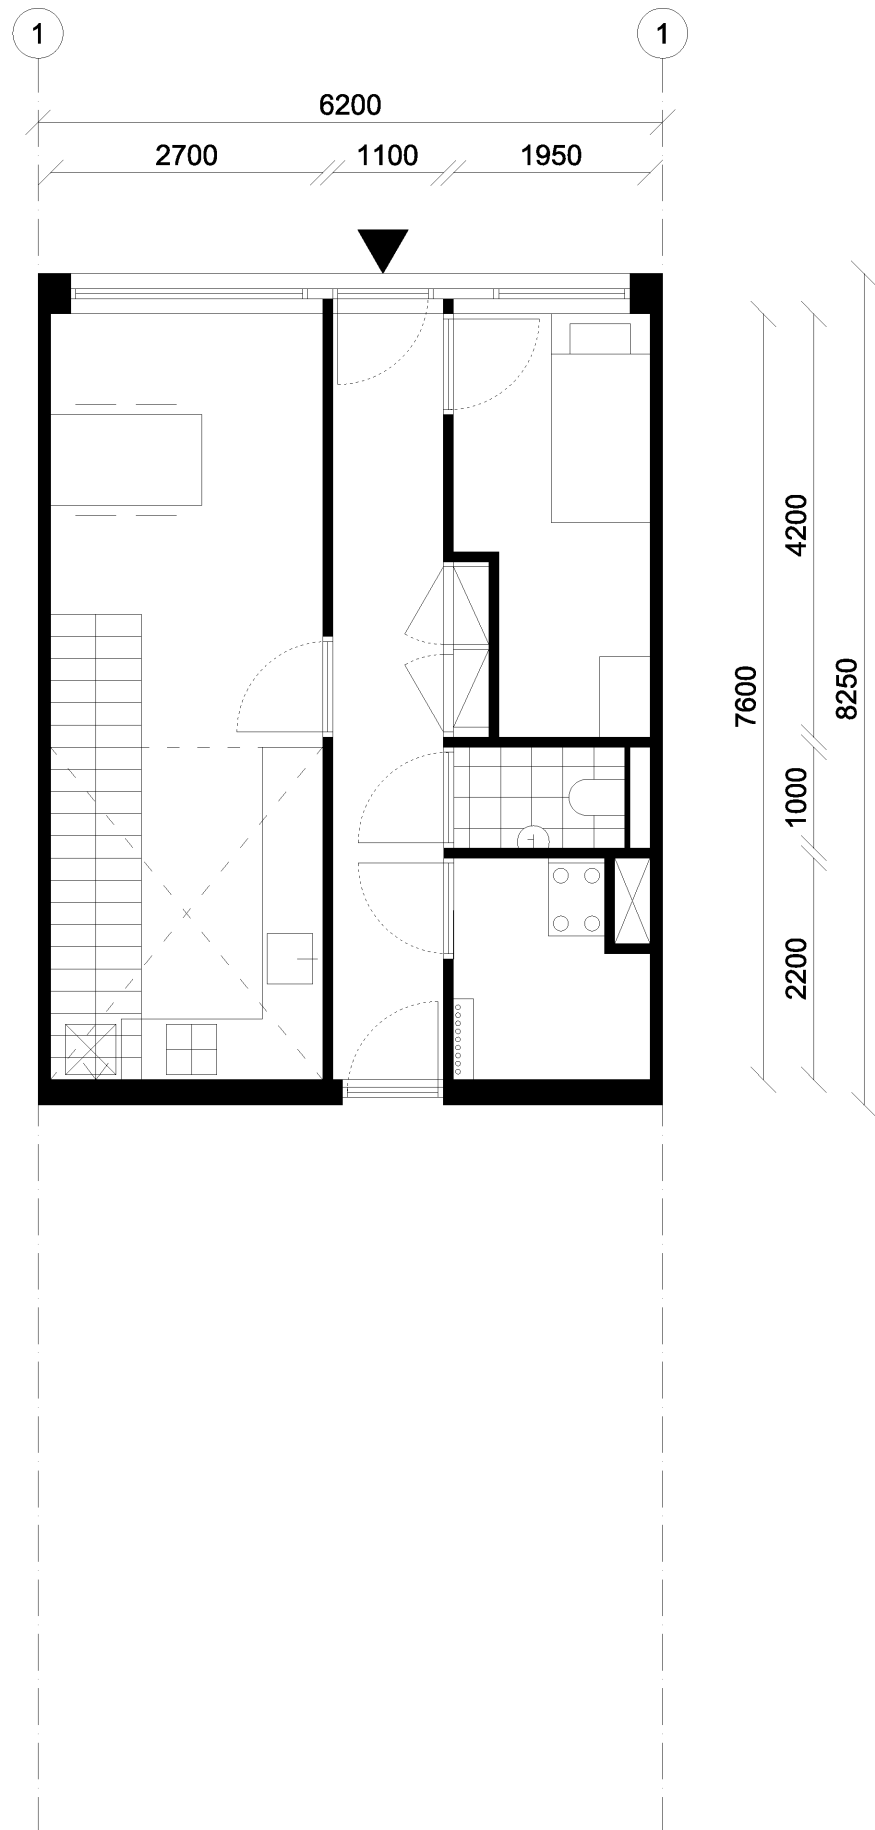



T2-MB
Gebouw 2
Maisonette BG
4K

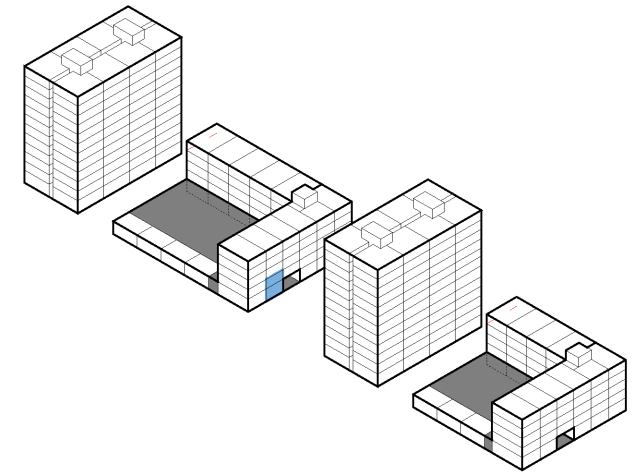


be	3.3
BG	45.2
1E	55.5
GO	100.7
wk1	20.9
wk2	17.2
sk1	14.3
sk2	8.5
sk3	7.4
bk	3.8
WO	72.1

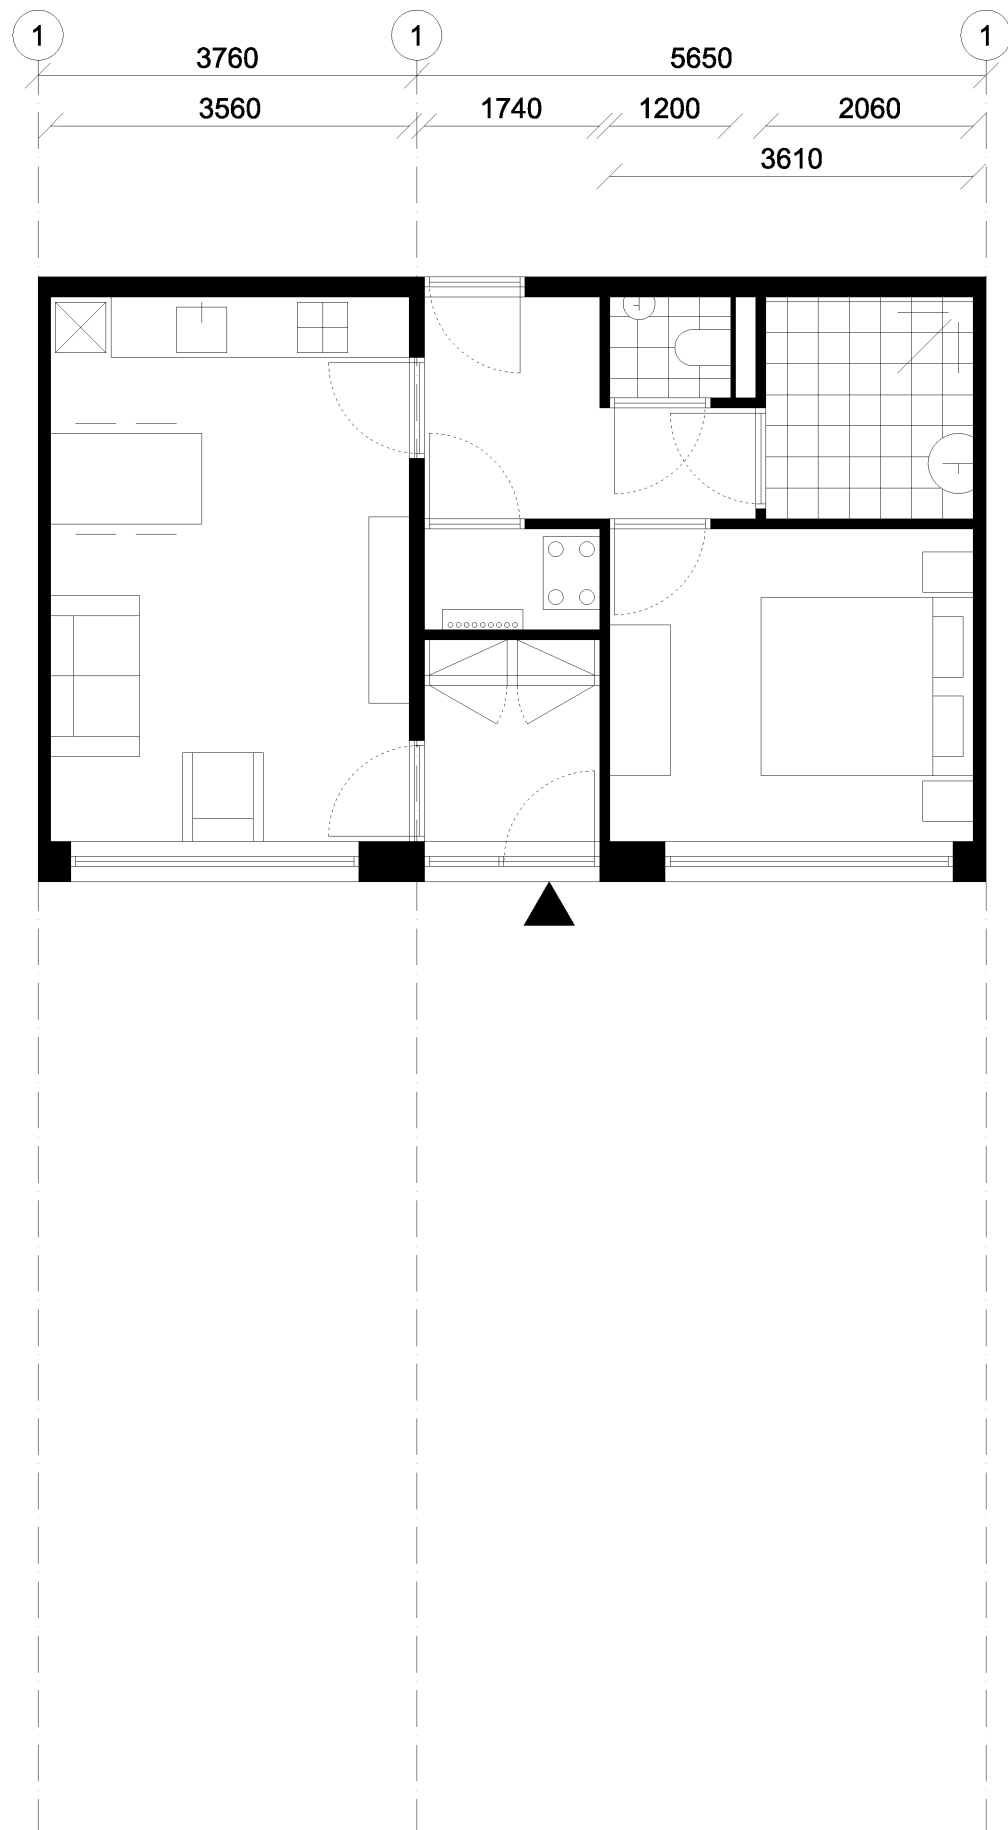



T2-BGA/ T4-BGA
Gebouw 2 + 4
BG appartement zuid (alternatief 1)
 type eenzijdige zuid-orientatie 2K
 49,5 m2 GO

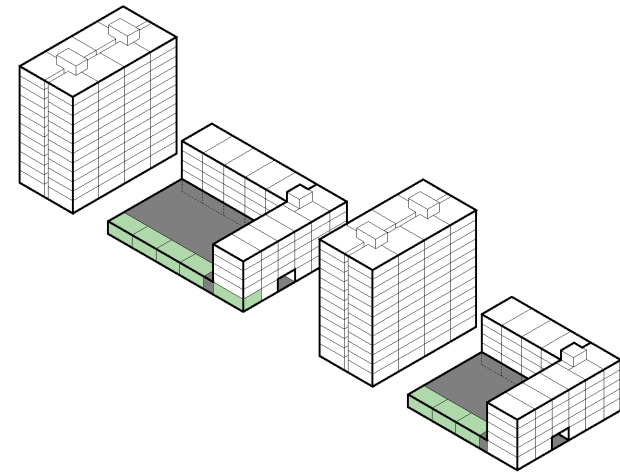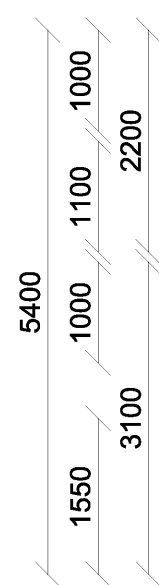


GO	49.5
wk	19.2
sk1	11.2
bk	4.5
WO	34.9

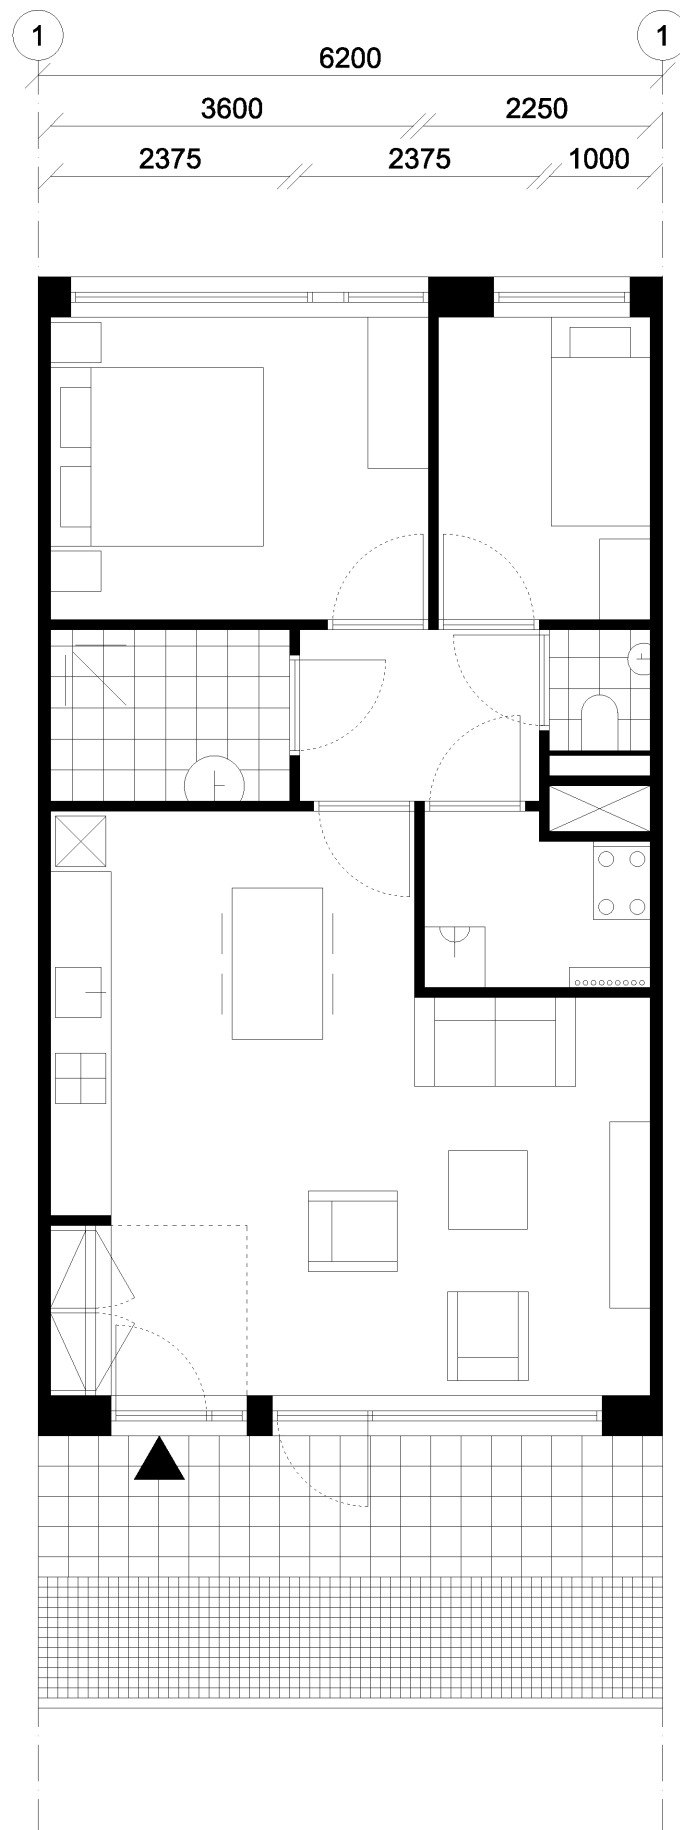


T2-GB/ T4-GB
Gebouw 2 & 4
Galerij appartement
 zuid orientatie 3K

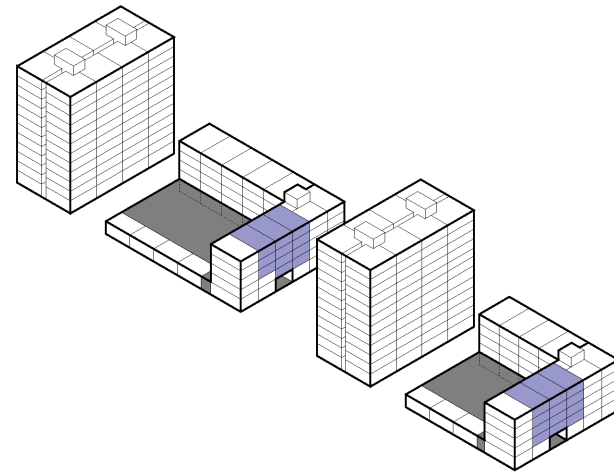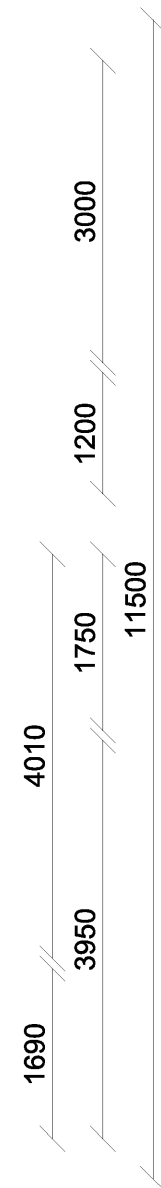

be	3.0
GO	63.7
wk	29.1
sk1	11.2
sk2	6.3
bk	4.0
WO	50.7

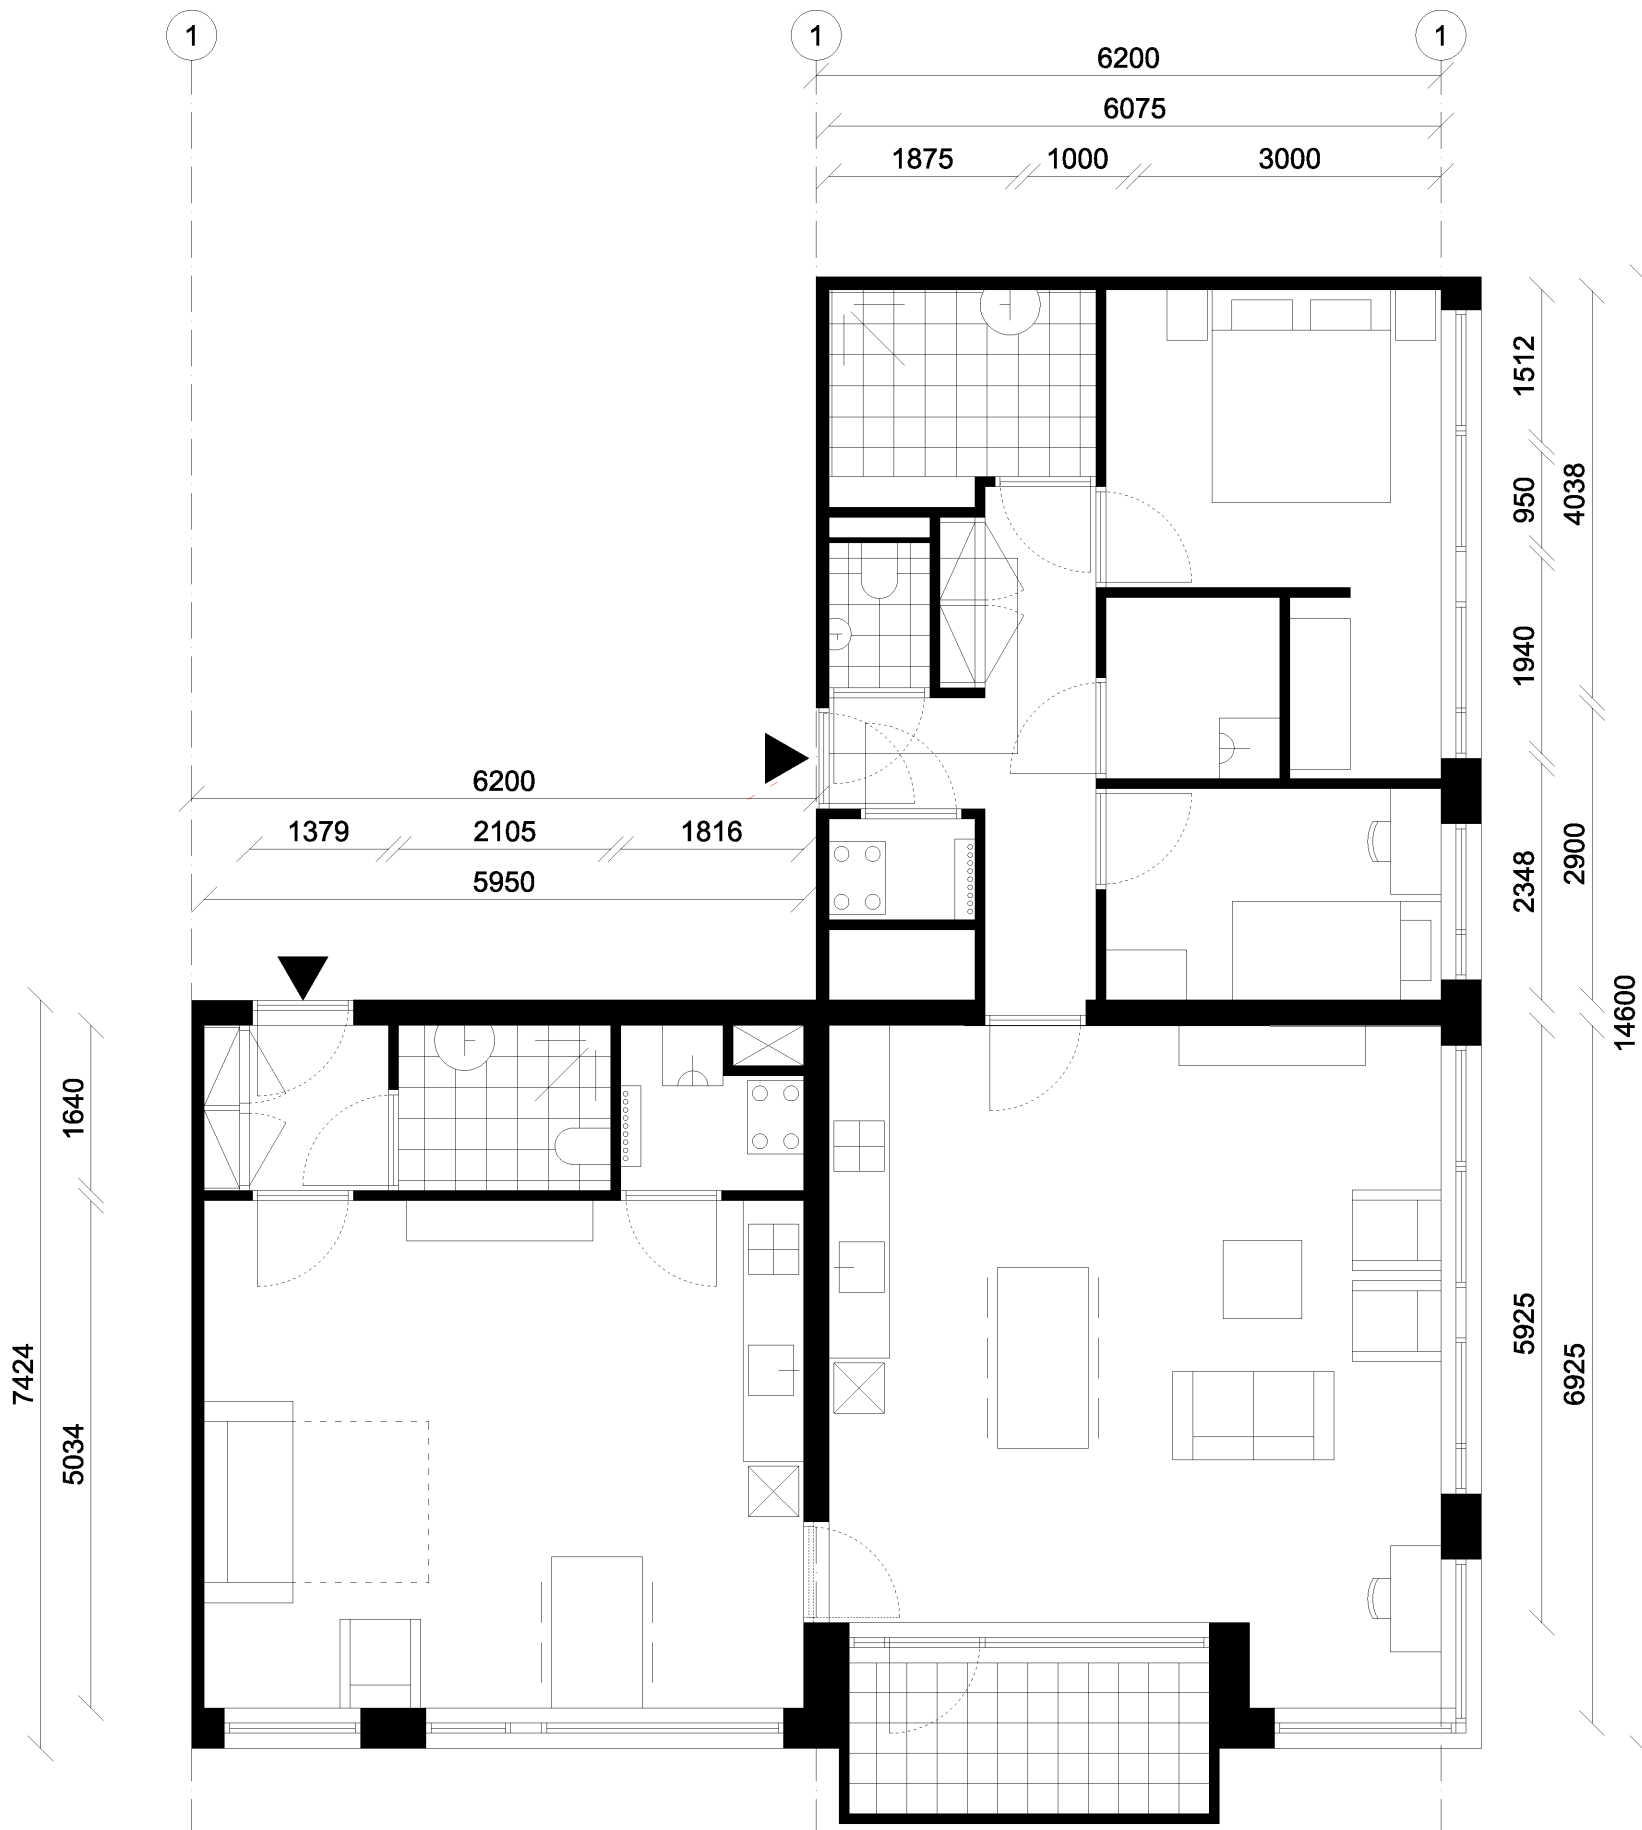


**T2-GC/ T4-GC
T2-GD/ T4-GD
Gebouw 2 & 4
Hoek appartement +
aanleun studio**

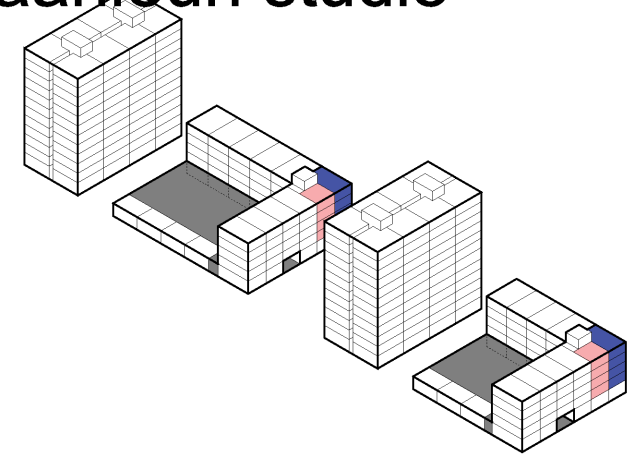


GO	40.3
wk	30.0
bk	3.5
WO	33.4



be	3.1
GO	82.0
wk	37.6
sk1	12.7
sk2	7.0
bk	3.6
WO	60.9

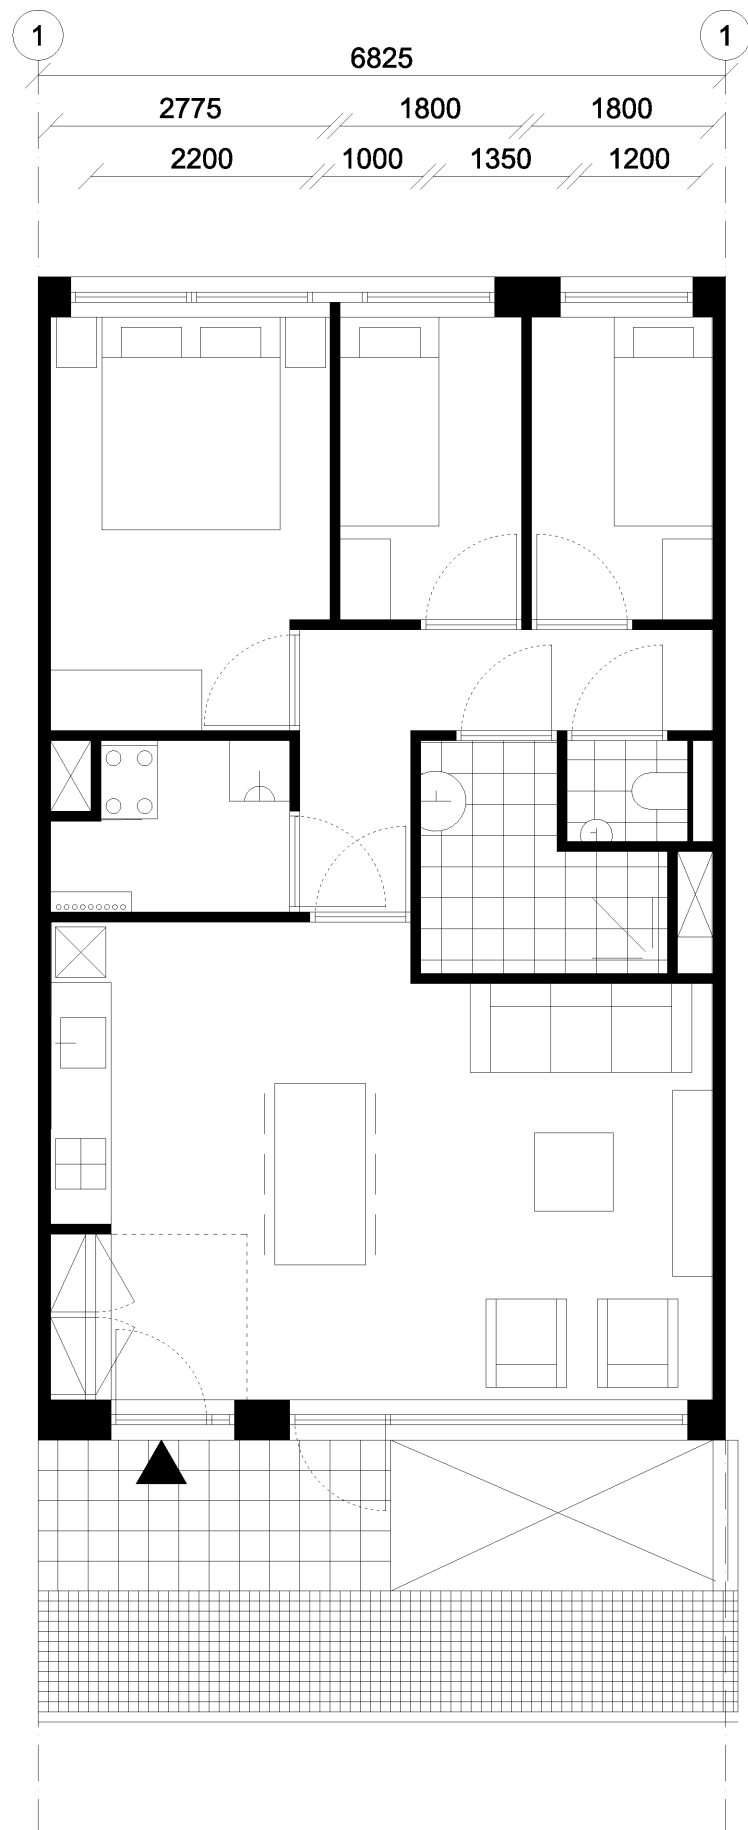


T4-GA
Gebouw 4
Galerij appartement
 zuid orientatie compacte 4K/ ruime 3K

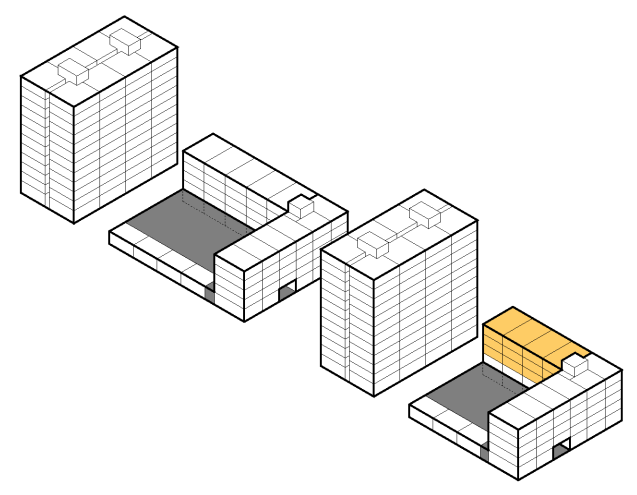

be	3.0
GO	70.5
wk	28.3
sk1	11.1
sk2	5.4
sk3	5.4
bk	5.0
WO	55.1

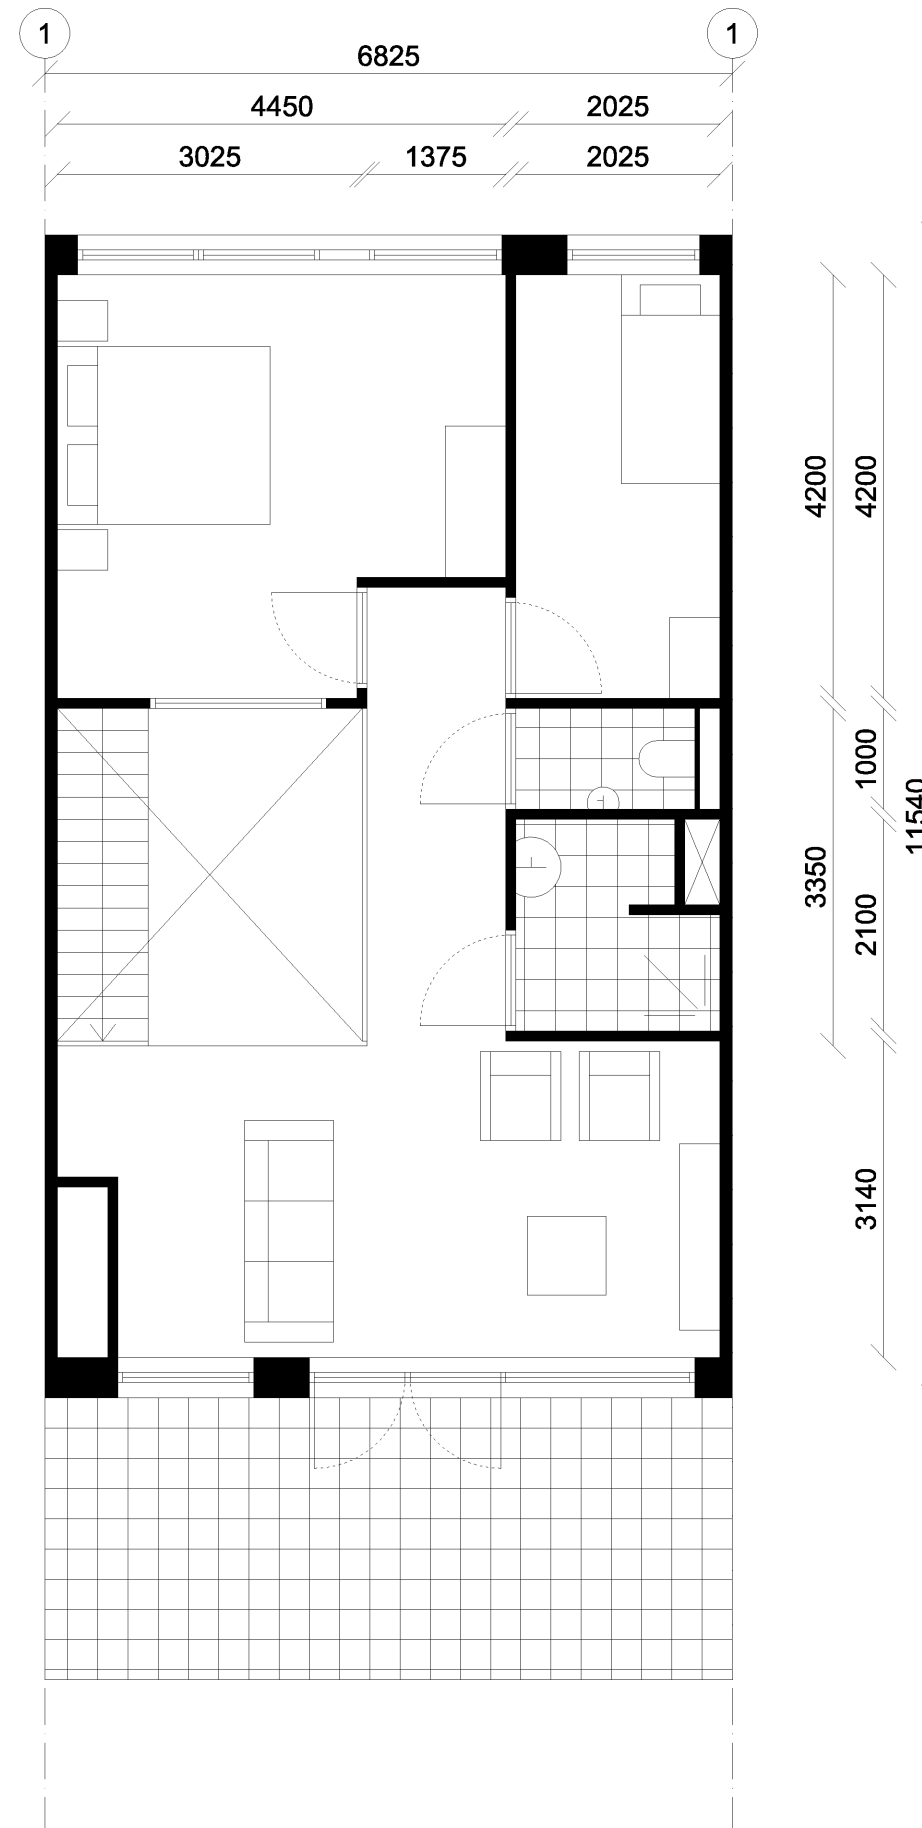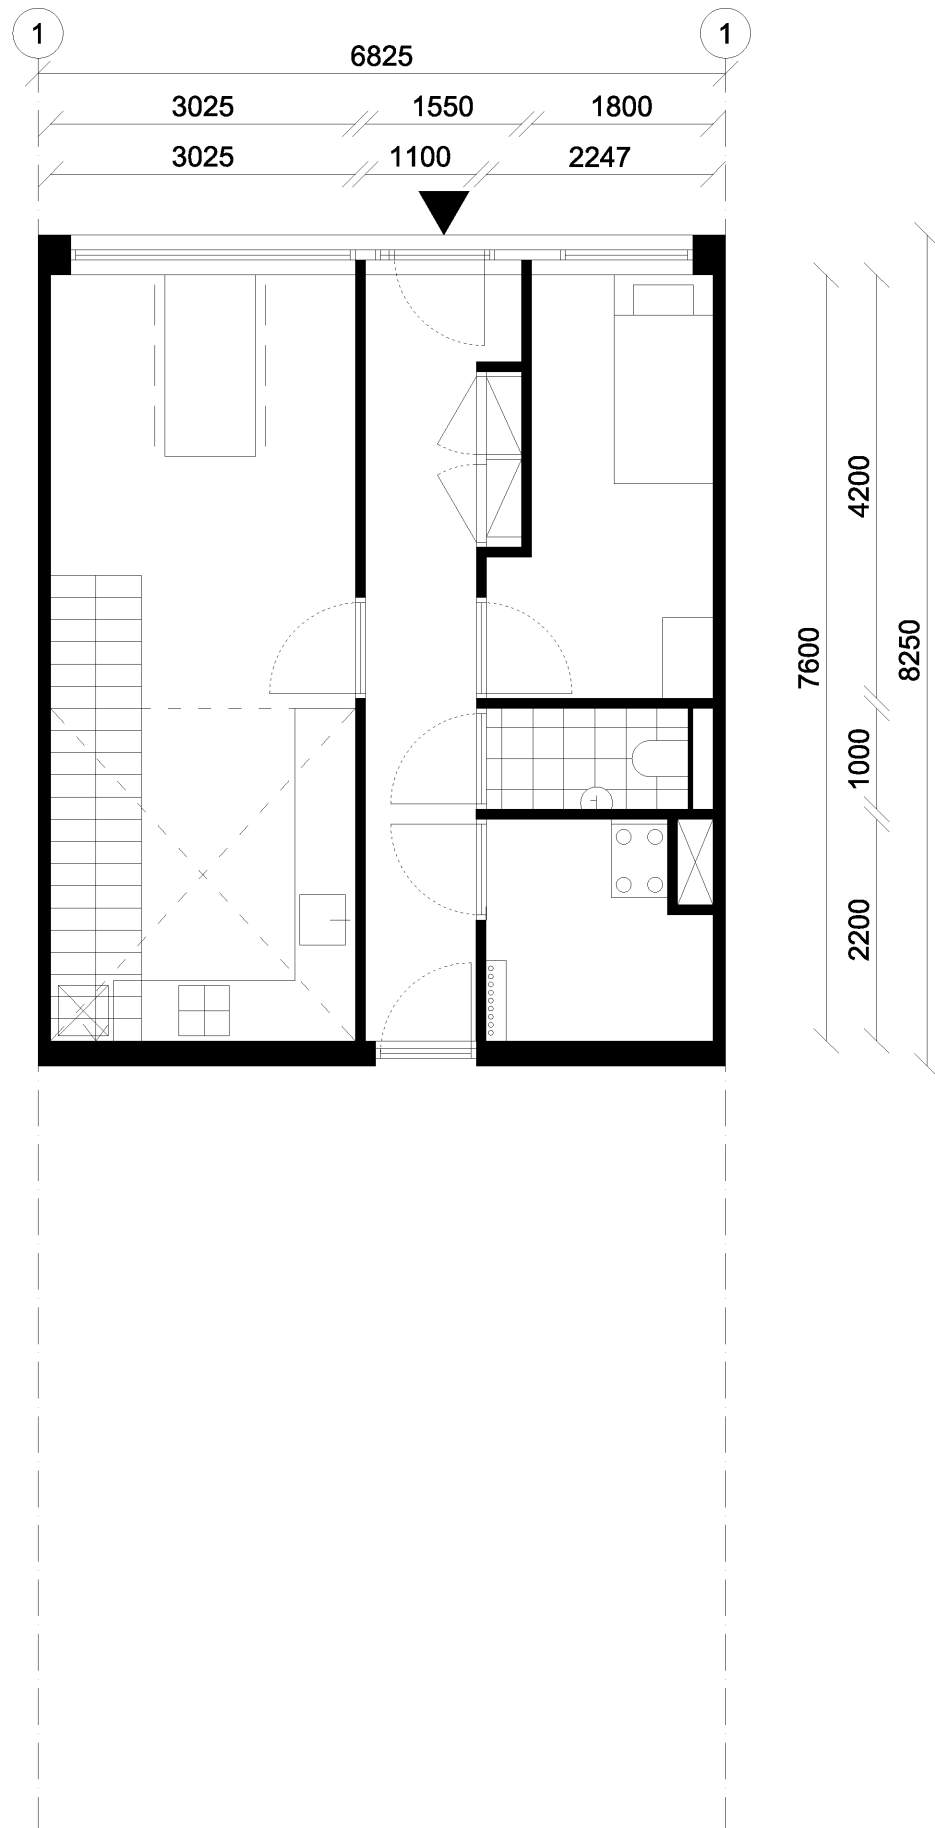

T4-MA
Gebouw 4
Maisonnette BG
4K

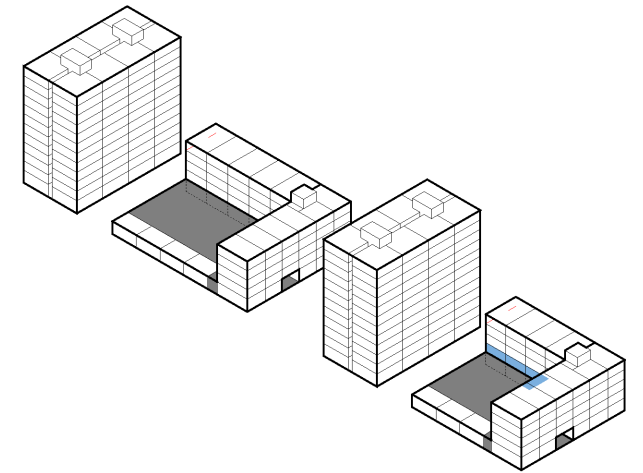

be	2.9
BG	50.0
1E	59.2
GO	109.2
wk1	23.0
wk2	19.4
sk1	16.9
sk2	8.5
sk3	8.2
bk	3.8
WO	79.8