
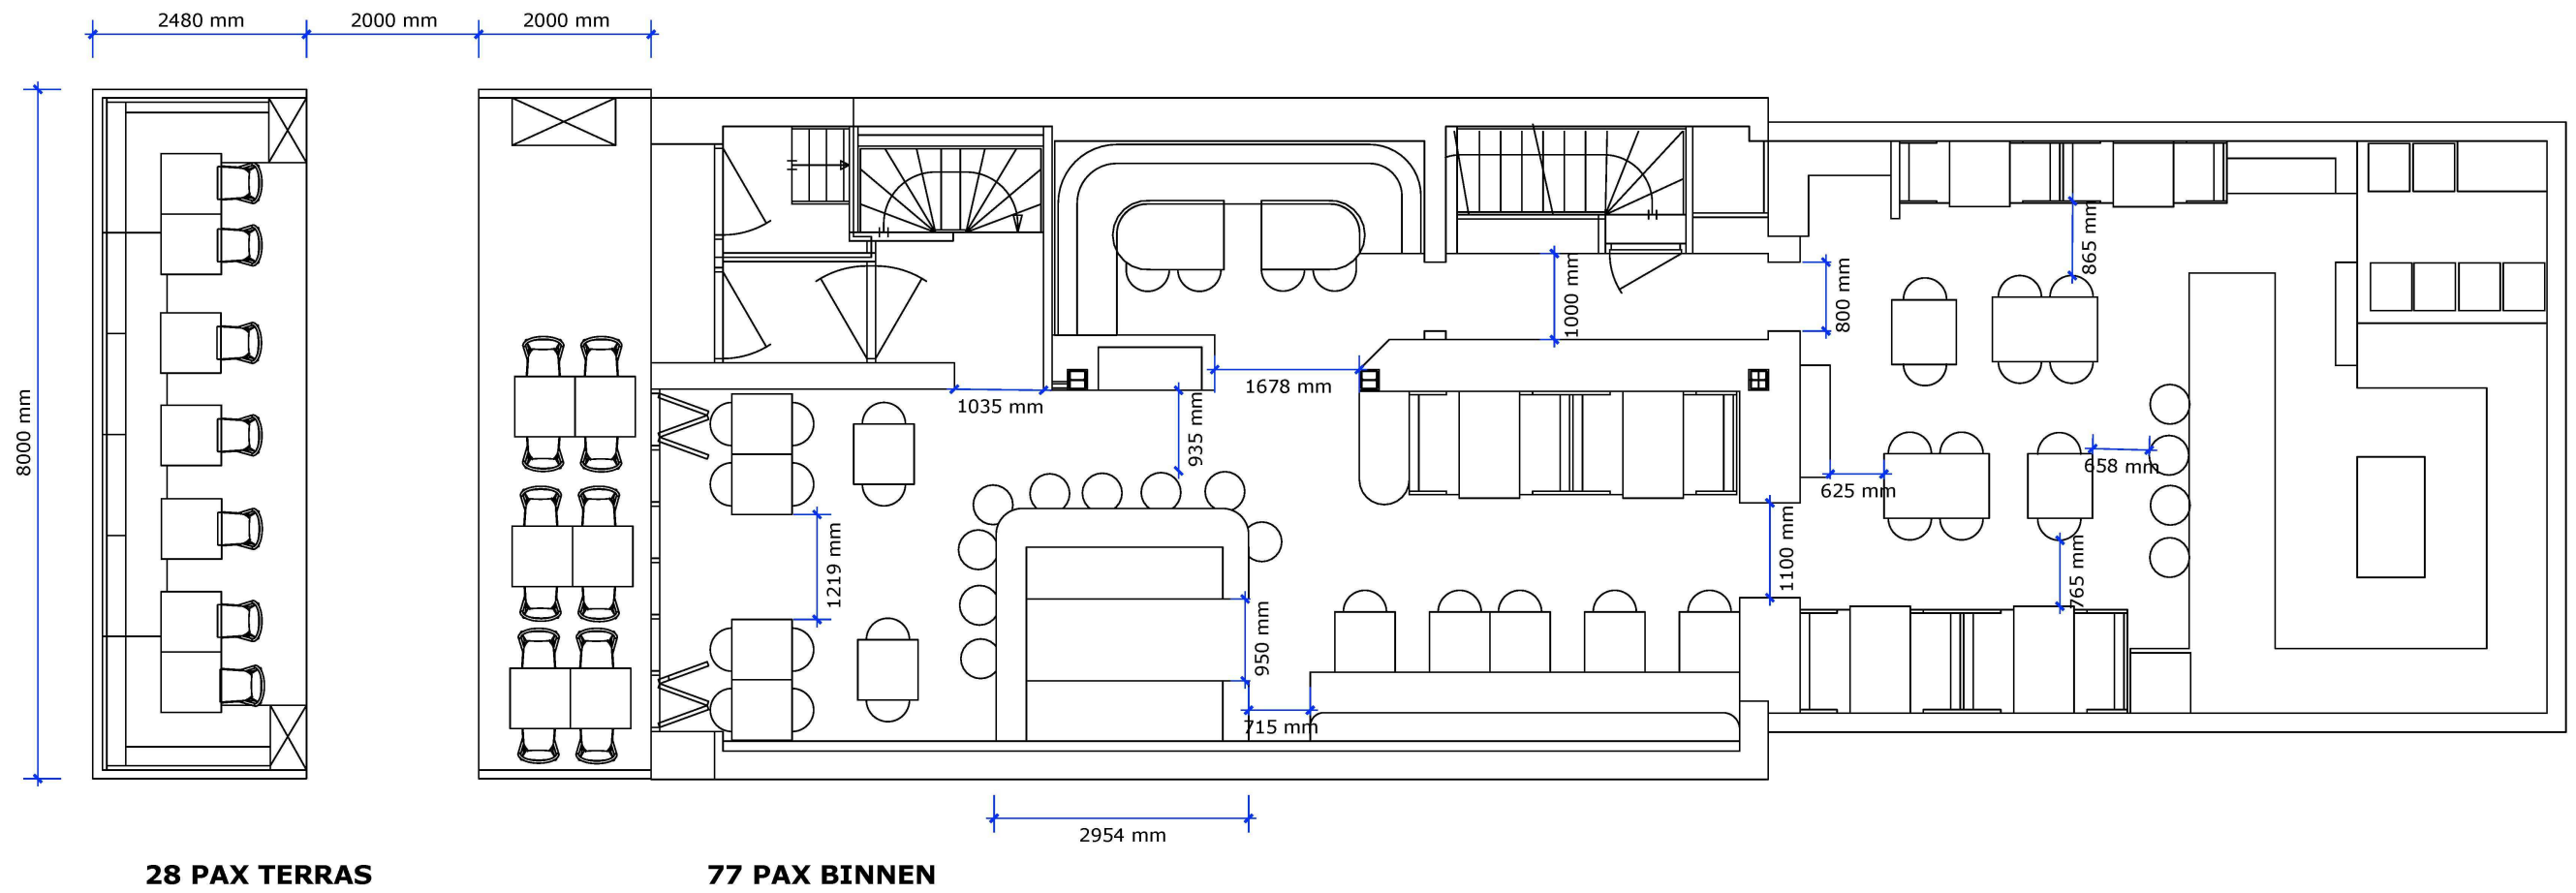


WILLIAMS - PLATTEGROND

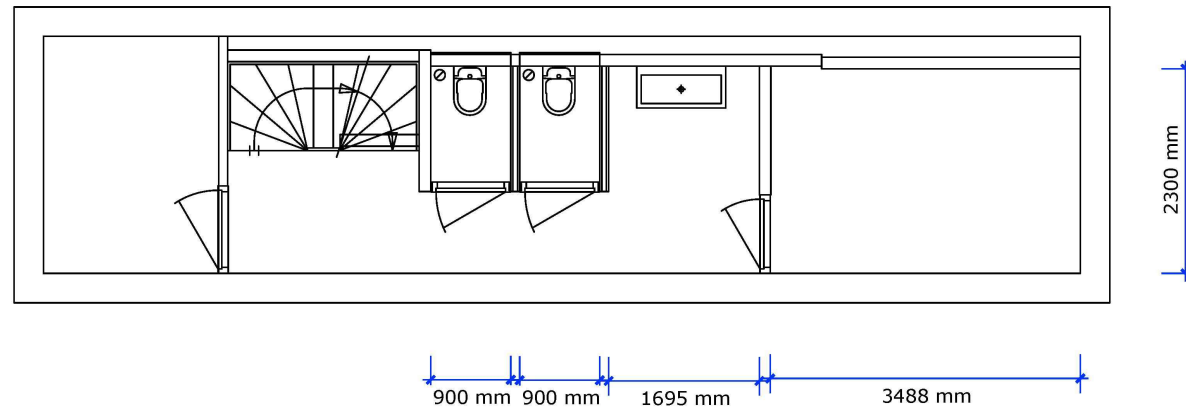

INVEST<sup>T</sup>ERIOR

KEIZERSGRACHT 116  
1015CW AMSTERDAM  
THE NETHERLANDS  
info@investerior.nl  
+316 (0) 6 2202 9950

THIS IS A SKETCH DESIGN.  
SIZES ARE APPROXIMATE AND INDICATIVE.  
ALL MEASUREMENTS SHOULD BE CHECKED ON SITE PRIOR TO  
CONSTRUCTION.

CLIENT  
**5.1, 2, e**

PHASE  
SCHETS PLATTEGROND

REVISION  
01.00

PAGE SIZE  
A3

SUBJECT  
FLOORPLAN

DATE  
June 4, 2024