

35

37A-E

39A-E


41A-E

43A-E



45-47

49A-H

4

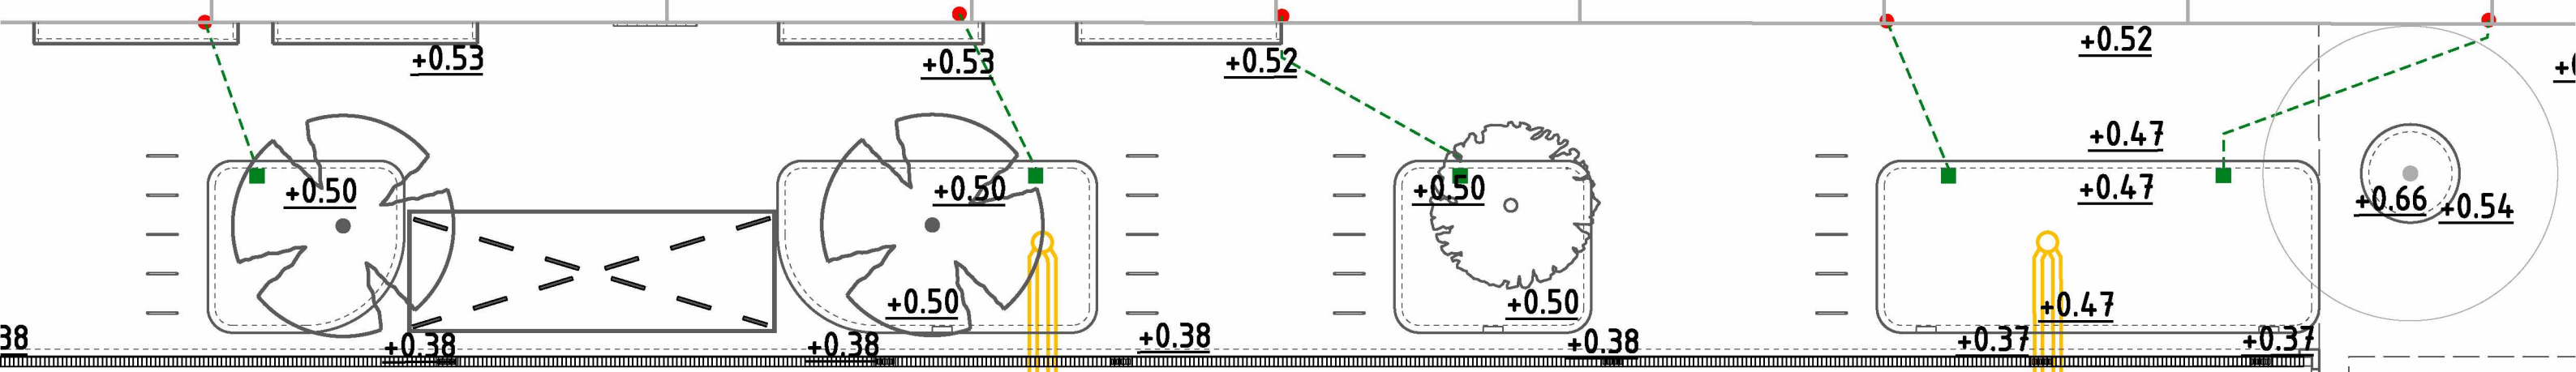

QUELLIJNSTRAAT

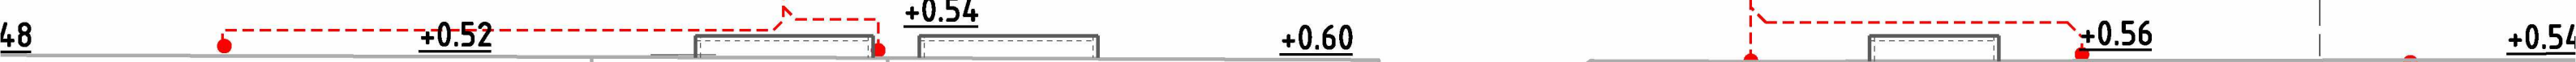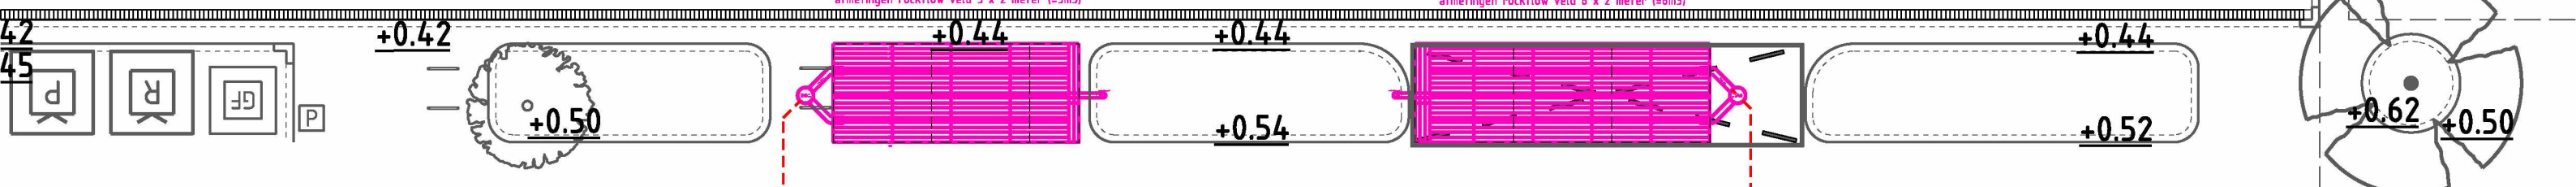

60

62

68

70

