


hellend dak 18°  
vlakke keramische dakpan  
fabr. Hetskamp G-10

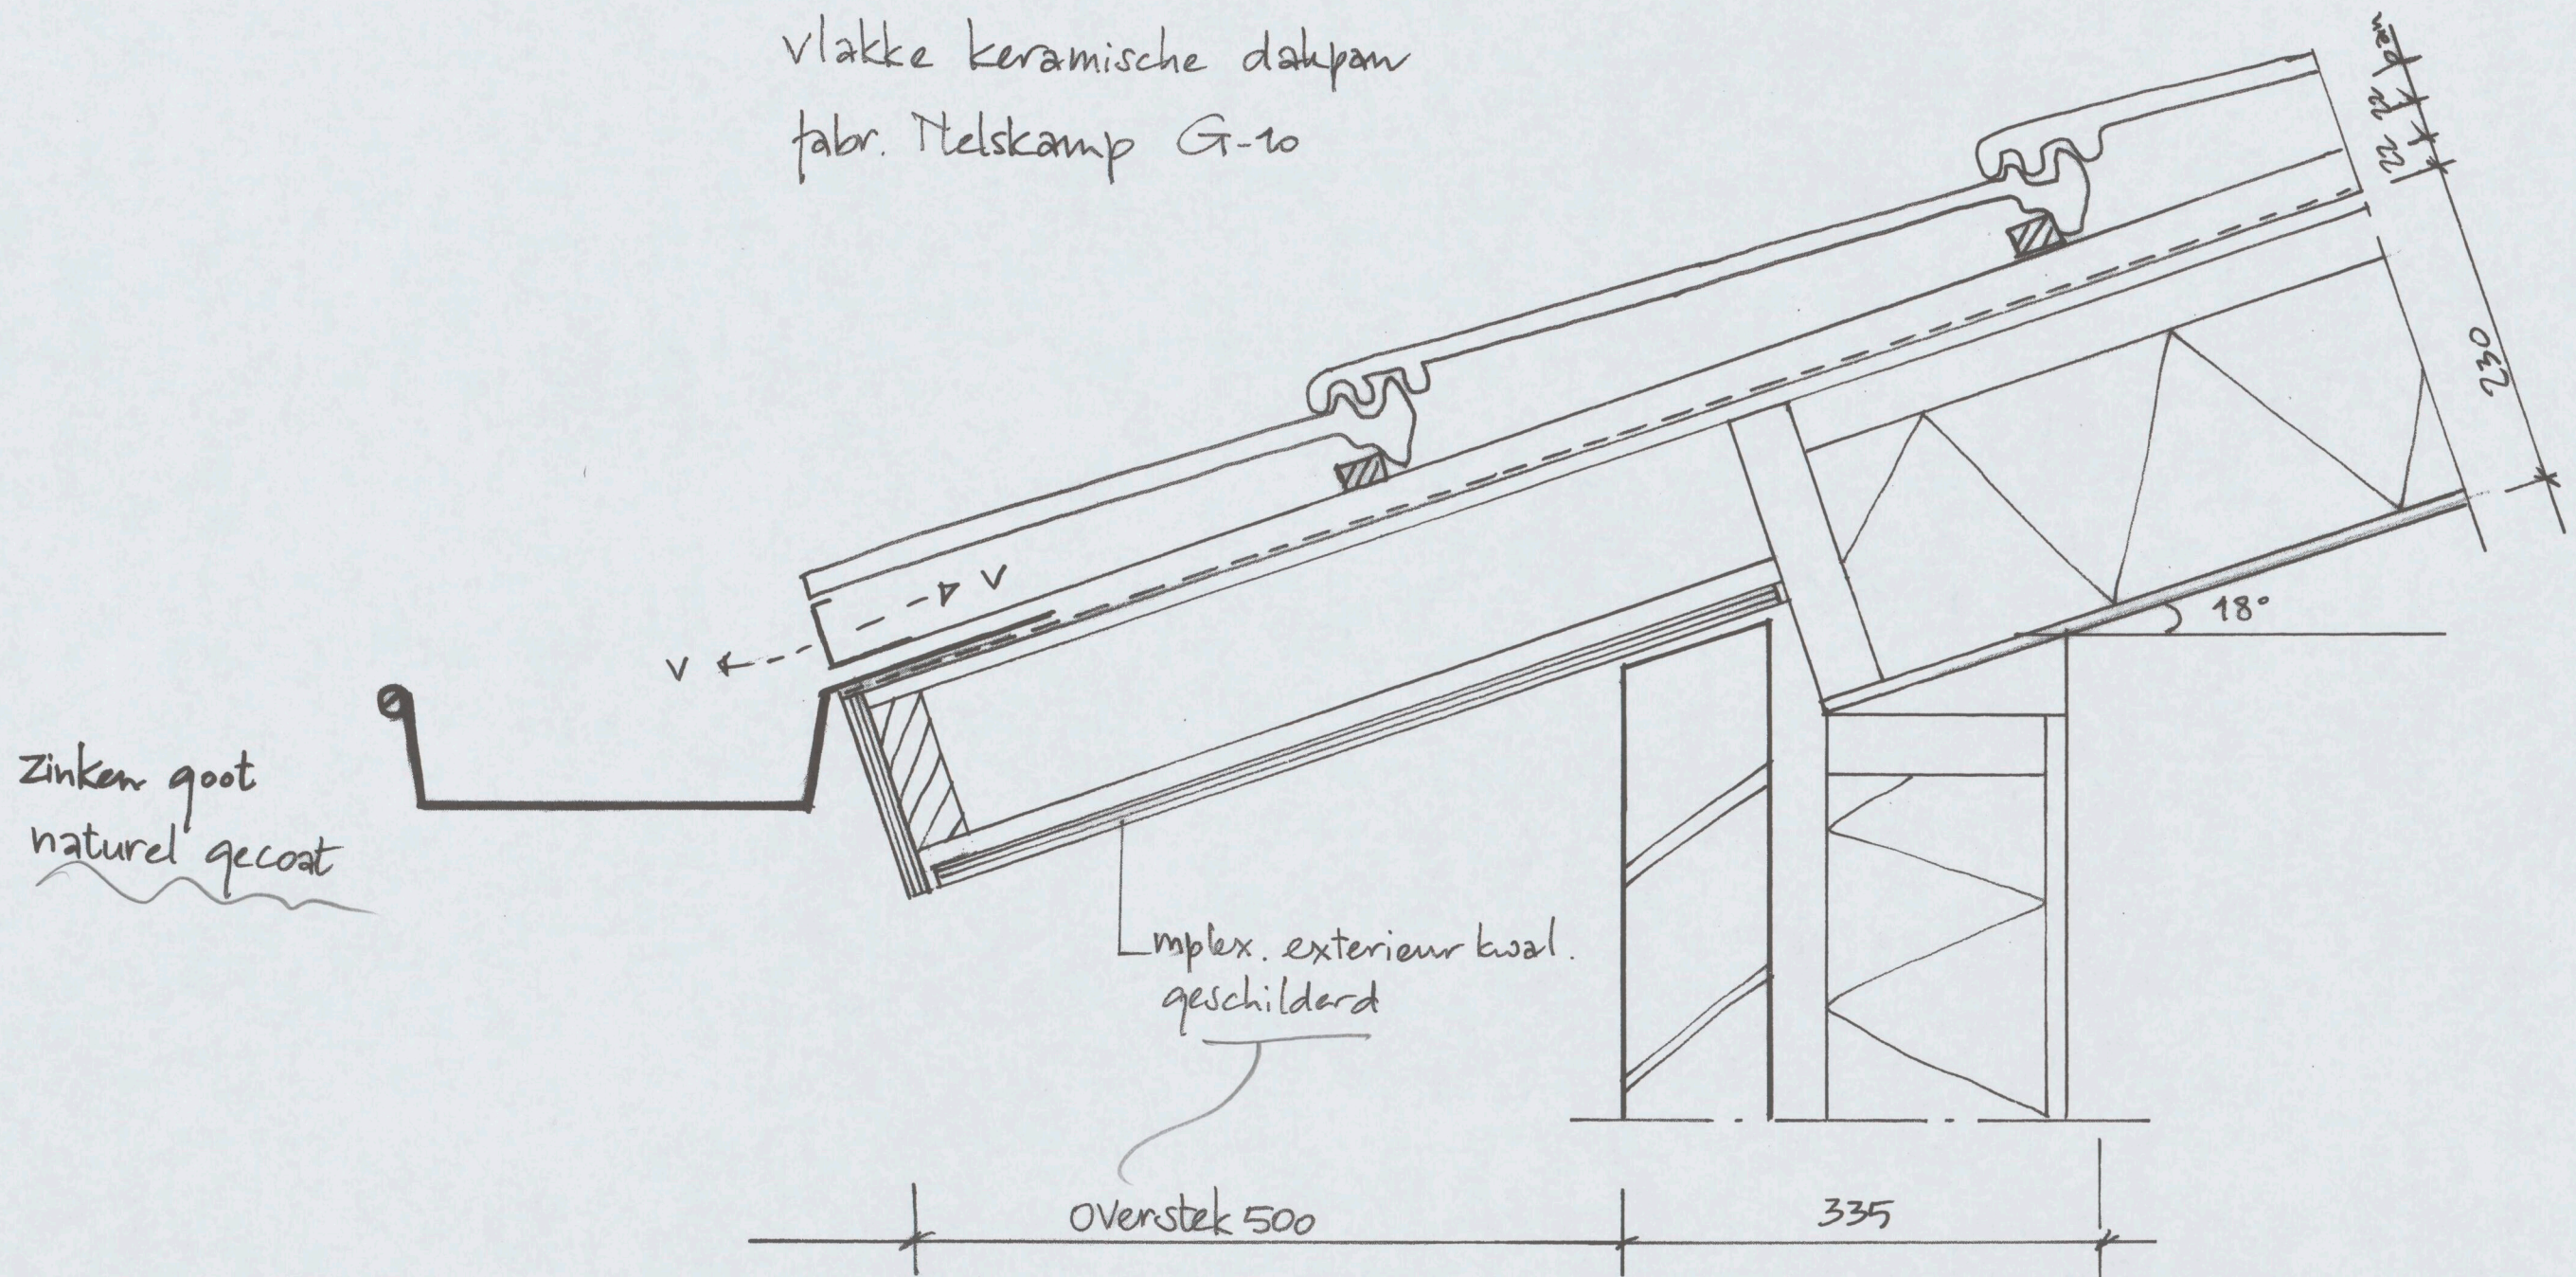

Zinken goot  
naturel gecoat

mplex. exterieur kwal.  
geschilderd

overstek 500

335

4-7

53

164 Gerenstein  
principedetails 1:5  
02-04-2004

